
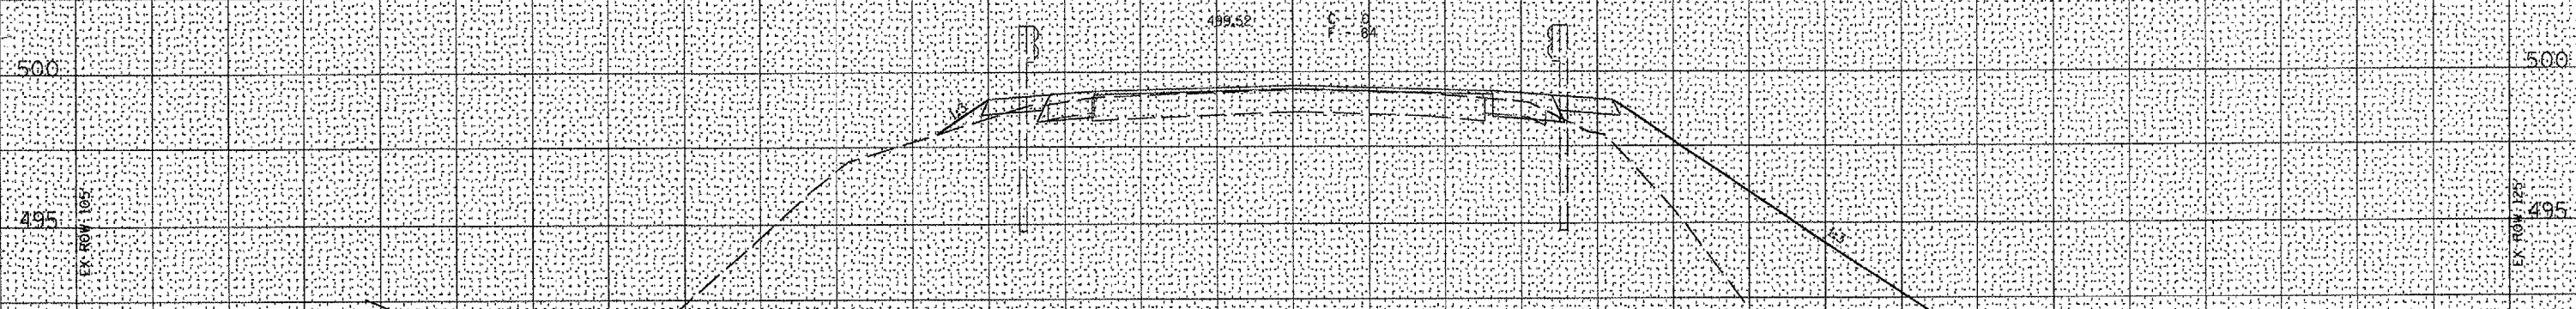


F.A.P. RTE.	SECTION (188)	COUNTY	TOTAL SHEETS	SHEET NO.
317	(188)	FULTON	50	50
STA. 261+50.00		TO STA. 262+00.00		
FED. ROAD DIST. NO.		ILLINOIS FED. AID PROJECT		

80 75 70 65 60 55 50 45 40 35 30 25 20 15 10 5 0 5 10 15 20 25 30 35 40 45 50 55 60 65 70 75 80

PROJECT ENDS - STA. 262+40

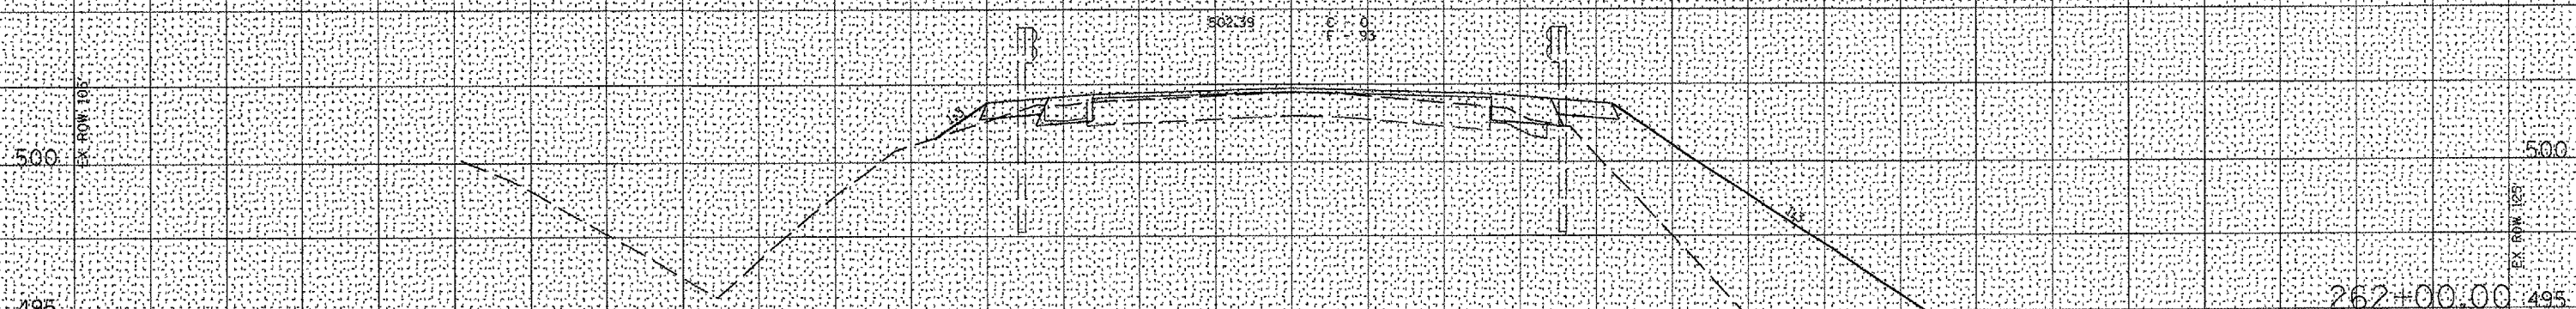

CROSS SECTIONS
 US ROUTE 24 OVER OTTER CREEK
 F.A.P. ROUTE 317 - SECTION (188)
 FULTON COUNTY
 STA. 257+54.33
 S.N. 029-2005

80 75 70 65 60 55 50 45 40 35 30 25 20 15 10 5 0 5 10 15 20 25 30 35 40 45 50 55 60 65 70 75 80

DATE _____
 BY _____
 SURVEYED _____
 SURVEY _____
 NOTE BOOK _____
 TEMPLATE _____
 AREAS _____
 AREAS CHECKED _____

DATE _____
 BY _____
 SURVEYED _____
 SURVEY _____
 NOTE BOOK _____
 TEMPLATE _____
 AREAS _____
 AREAS CHECKED _____

PLOT DATE = 08/05/05
 FILE NAME = 87LE18
 PLOT SCALE = 8/32=1/4"
 USER NAME = BLSBPS