


F.A.P. RTE.	SECTION	COUNTY	TOTAL SHEETS	SHEET NO.
310	4027(2R)-1	McDonough	66	7
STA.	various	TO STA.	various	
FED. ROAD DIST. NO.	ILLINOIS	FED. AID PROJECT		
	0-94-006-07			

TWP5N R2W 4RD P.M.


MAINTENANCE OF TRAFFIC - STAGE I

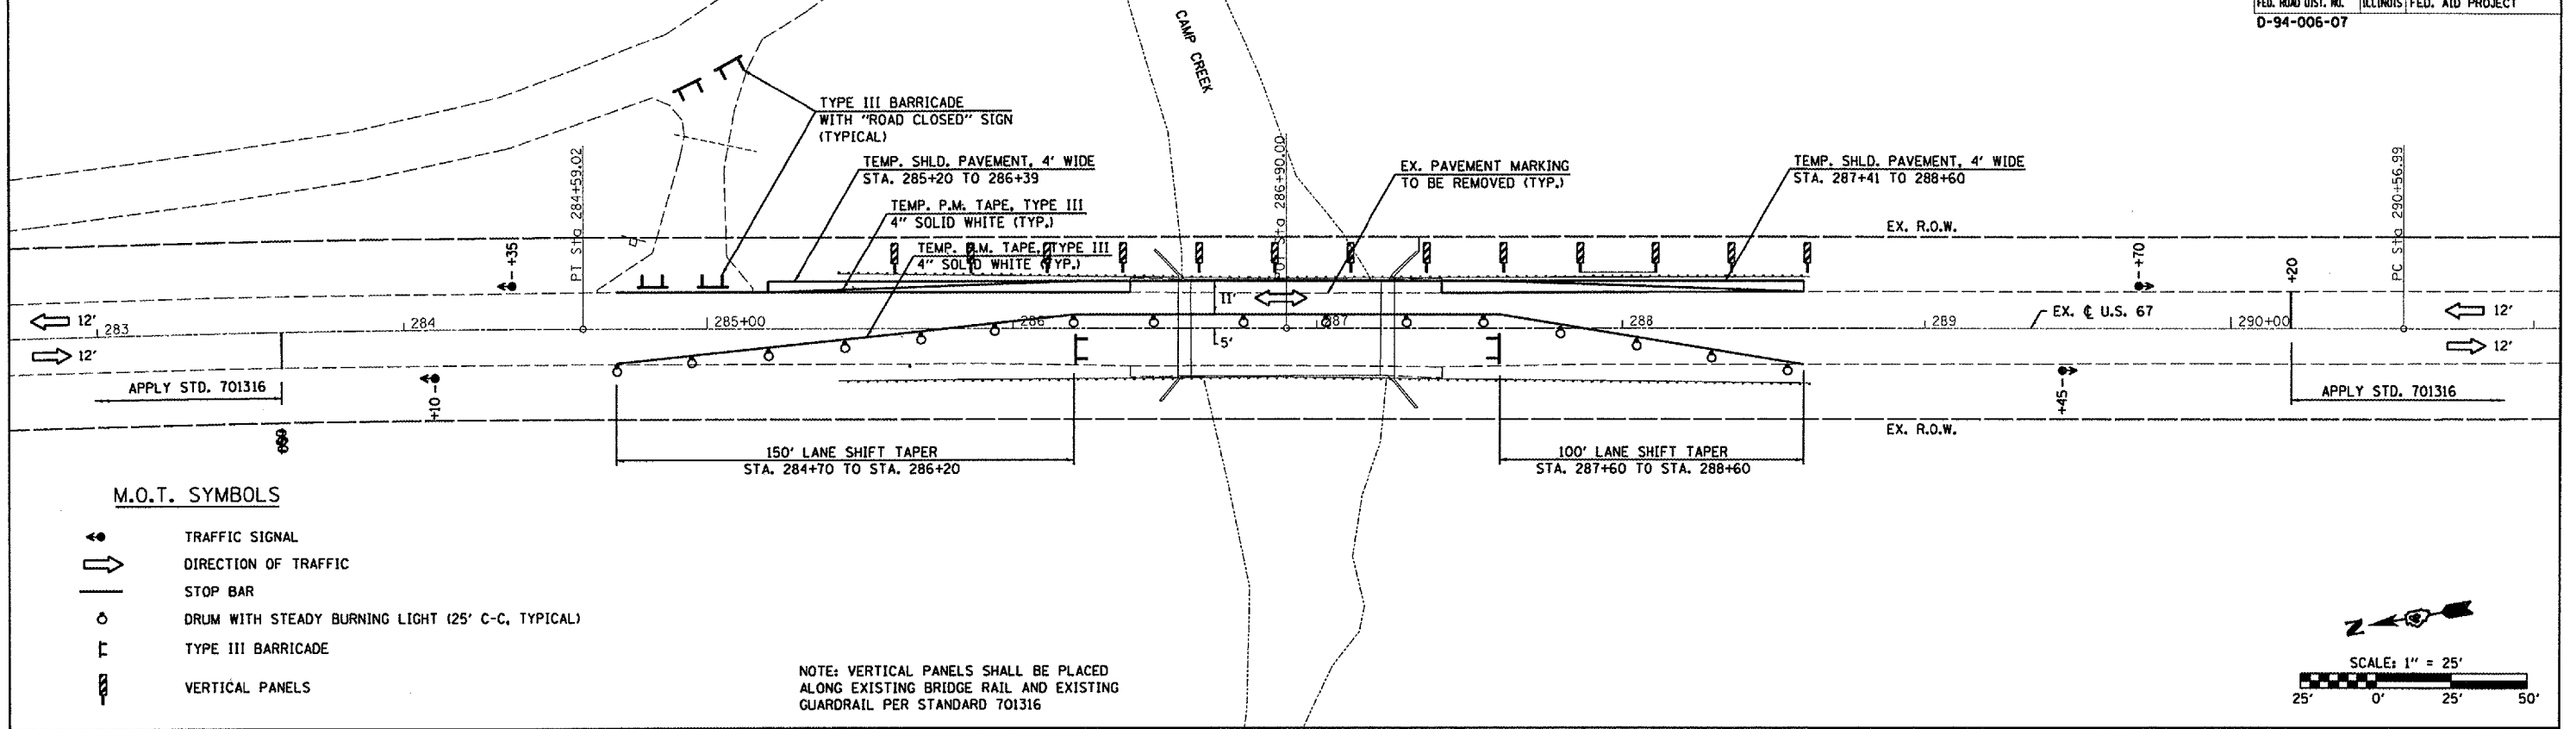

M.O.T. SYMBOLS


- TRAFFIC SIGNAL
- DIRECTION OF TRAFFIC
- STOP BAR
- DRUM WITH STEADY BURNING LIGHT (25' C-C, TYPICAL)
- TYPE III BARRICADE
- VERTICAL PANELS

NOTE: VERTICAL PANELS SHALL BE PLACED ALONG EXISTING BRIDGE RAIL AND EXISTING GUARDRAIL PER STANDARD 701316

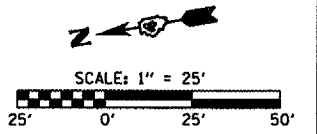


TWP5N R2W 4RD P.M.

MAINTENANCE OF TRAFFIC - STAGE II

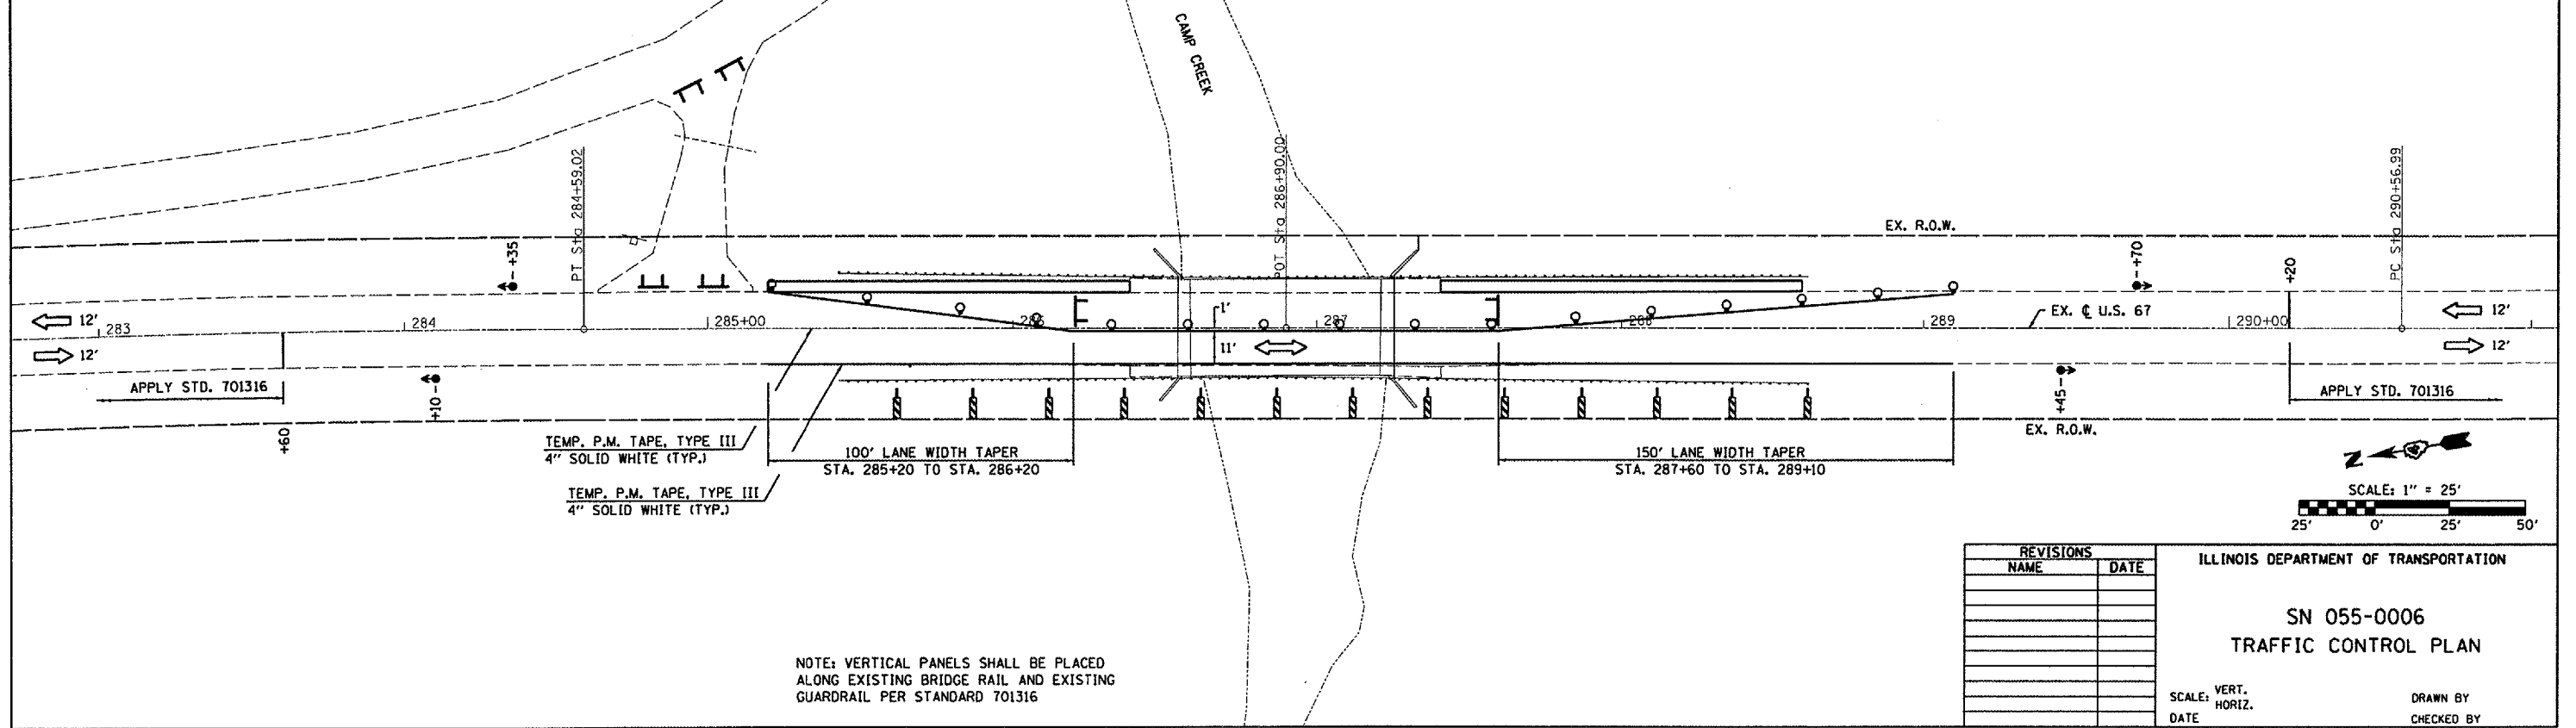

NOTE: VERTICAL PANELS SHALL BE PLACED ALONG EXISTING BRIDGE RAIL AND EXISTING GUARDRAIL PER STANDARD 701316

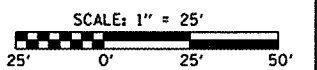

REVISIONS	
NAME	DATE

ILLINOIS DEPARTMENT OF TRANSPORTATION

SN 055-0006

TRAFFIC CONTROL PLAN

SCALE: VERT. HORIZ. DATE

DRAWN BY CHECKED BY

PLOT DATE: 7/12/2007
 FILE NAME: c:\arc\projects\055006\055006\055006\055006.dwg
 PLOT SCALE: 1/8"=1'-0" / IN.
 USER NAME: jlong