
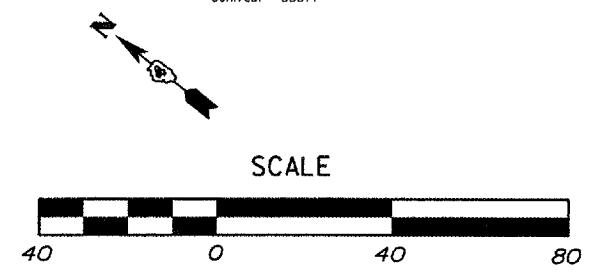


ROUTE NO.	SECTION	COUNTY	TOTAL SHEETS	SHEET NO.
F.A.P. 310 U.S. 67	(40BY)BR. (41-A)BR-1	McDonough	66	15

Contract #68577

Bench Mark: Chiseled "□" on Northeast Wingwall of S.N. 055-0018 Elev. 609.74

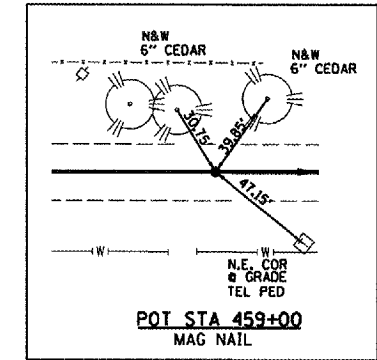

PLAN	DATE	BY

PROFILE	DATE	BY

DATE: 7/12/2007
 FILE NAME: c:\p\proj\1881861\sheetp1.dwg
 PLOT SCALE: 1/8"=1'-0"
 USER NAME: jlonger

