


ROUTE NO.	SECTION	COUNTY	TOTAL SHEETS	SHEET NO.
F.A.P. 310 U.S. 67	(40BY)BR, (41-A)BR-1	McDonough	66	41

# STAGE II CONSTRUCTION

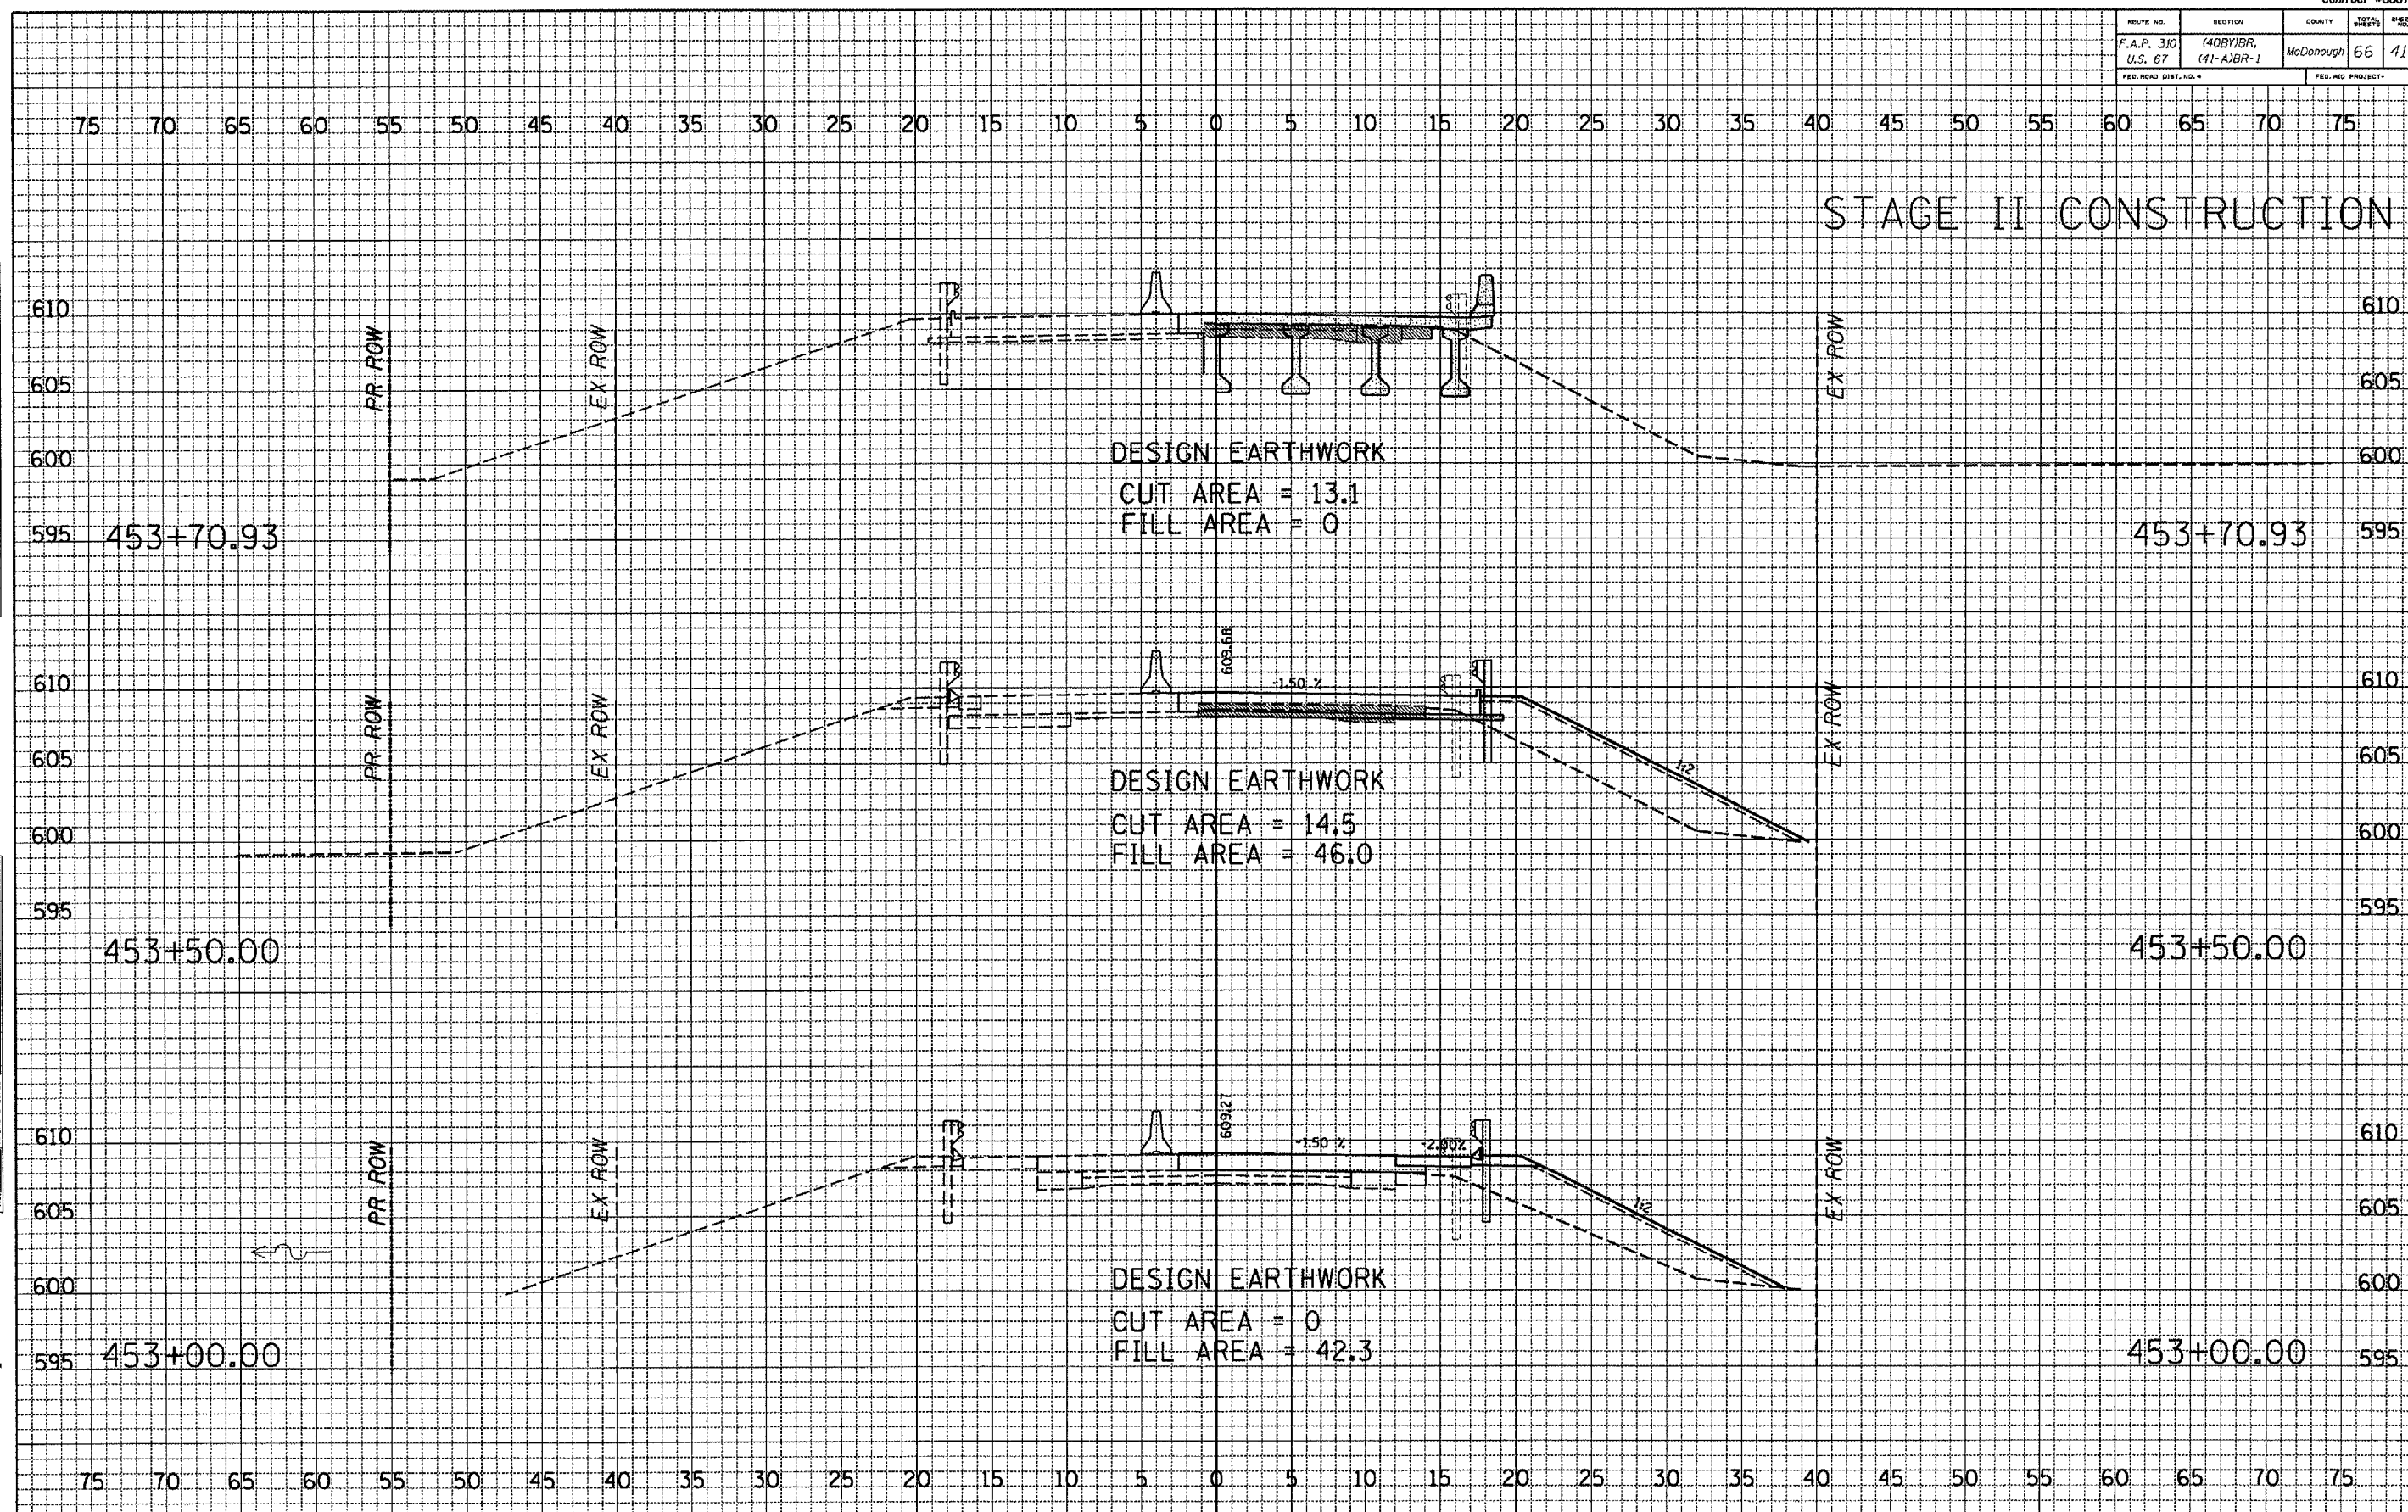

DESIGN EARTHWORK  
CUT AREA = 13.1  
FILL AREA = 0

DESIGN EARTHWORK  
CUT AREA = 14.5  
FILL AREA = 46.0

DESIGN EARTHWORK  
CUT AREA = 0  
FILL AREA = 42.3

DATE	
BY	
SURVEYED	
TEMPLATE	
AREAS CHECKED	
NO.	

DATE	
BY	
SURVEYED	
TEMPLATE	
AREAS CHECKED	
NO.	

PLT DATE: 7/12/2007  
FILE NAME: S:\projects\05558818\shas\plotted\phase2\sheet41.dgn  
PLOT SCALE: 1/8" = 1'-0"  
USER NAME: jorger