


ROUTE NO.	SECTION	COUNTY	TOTAL SHEETS	SHEET NO.
F.A.P. 310 U.S. 67	(40B)BR. (41-A)BR-1	McDonough	66	45
FED. ROAD DIST. NO. 4		FED. AID PROJECT		

STAGE II CONSTRUCTION

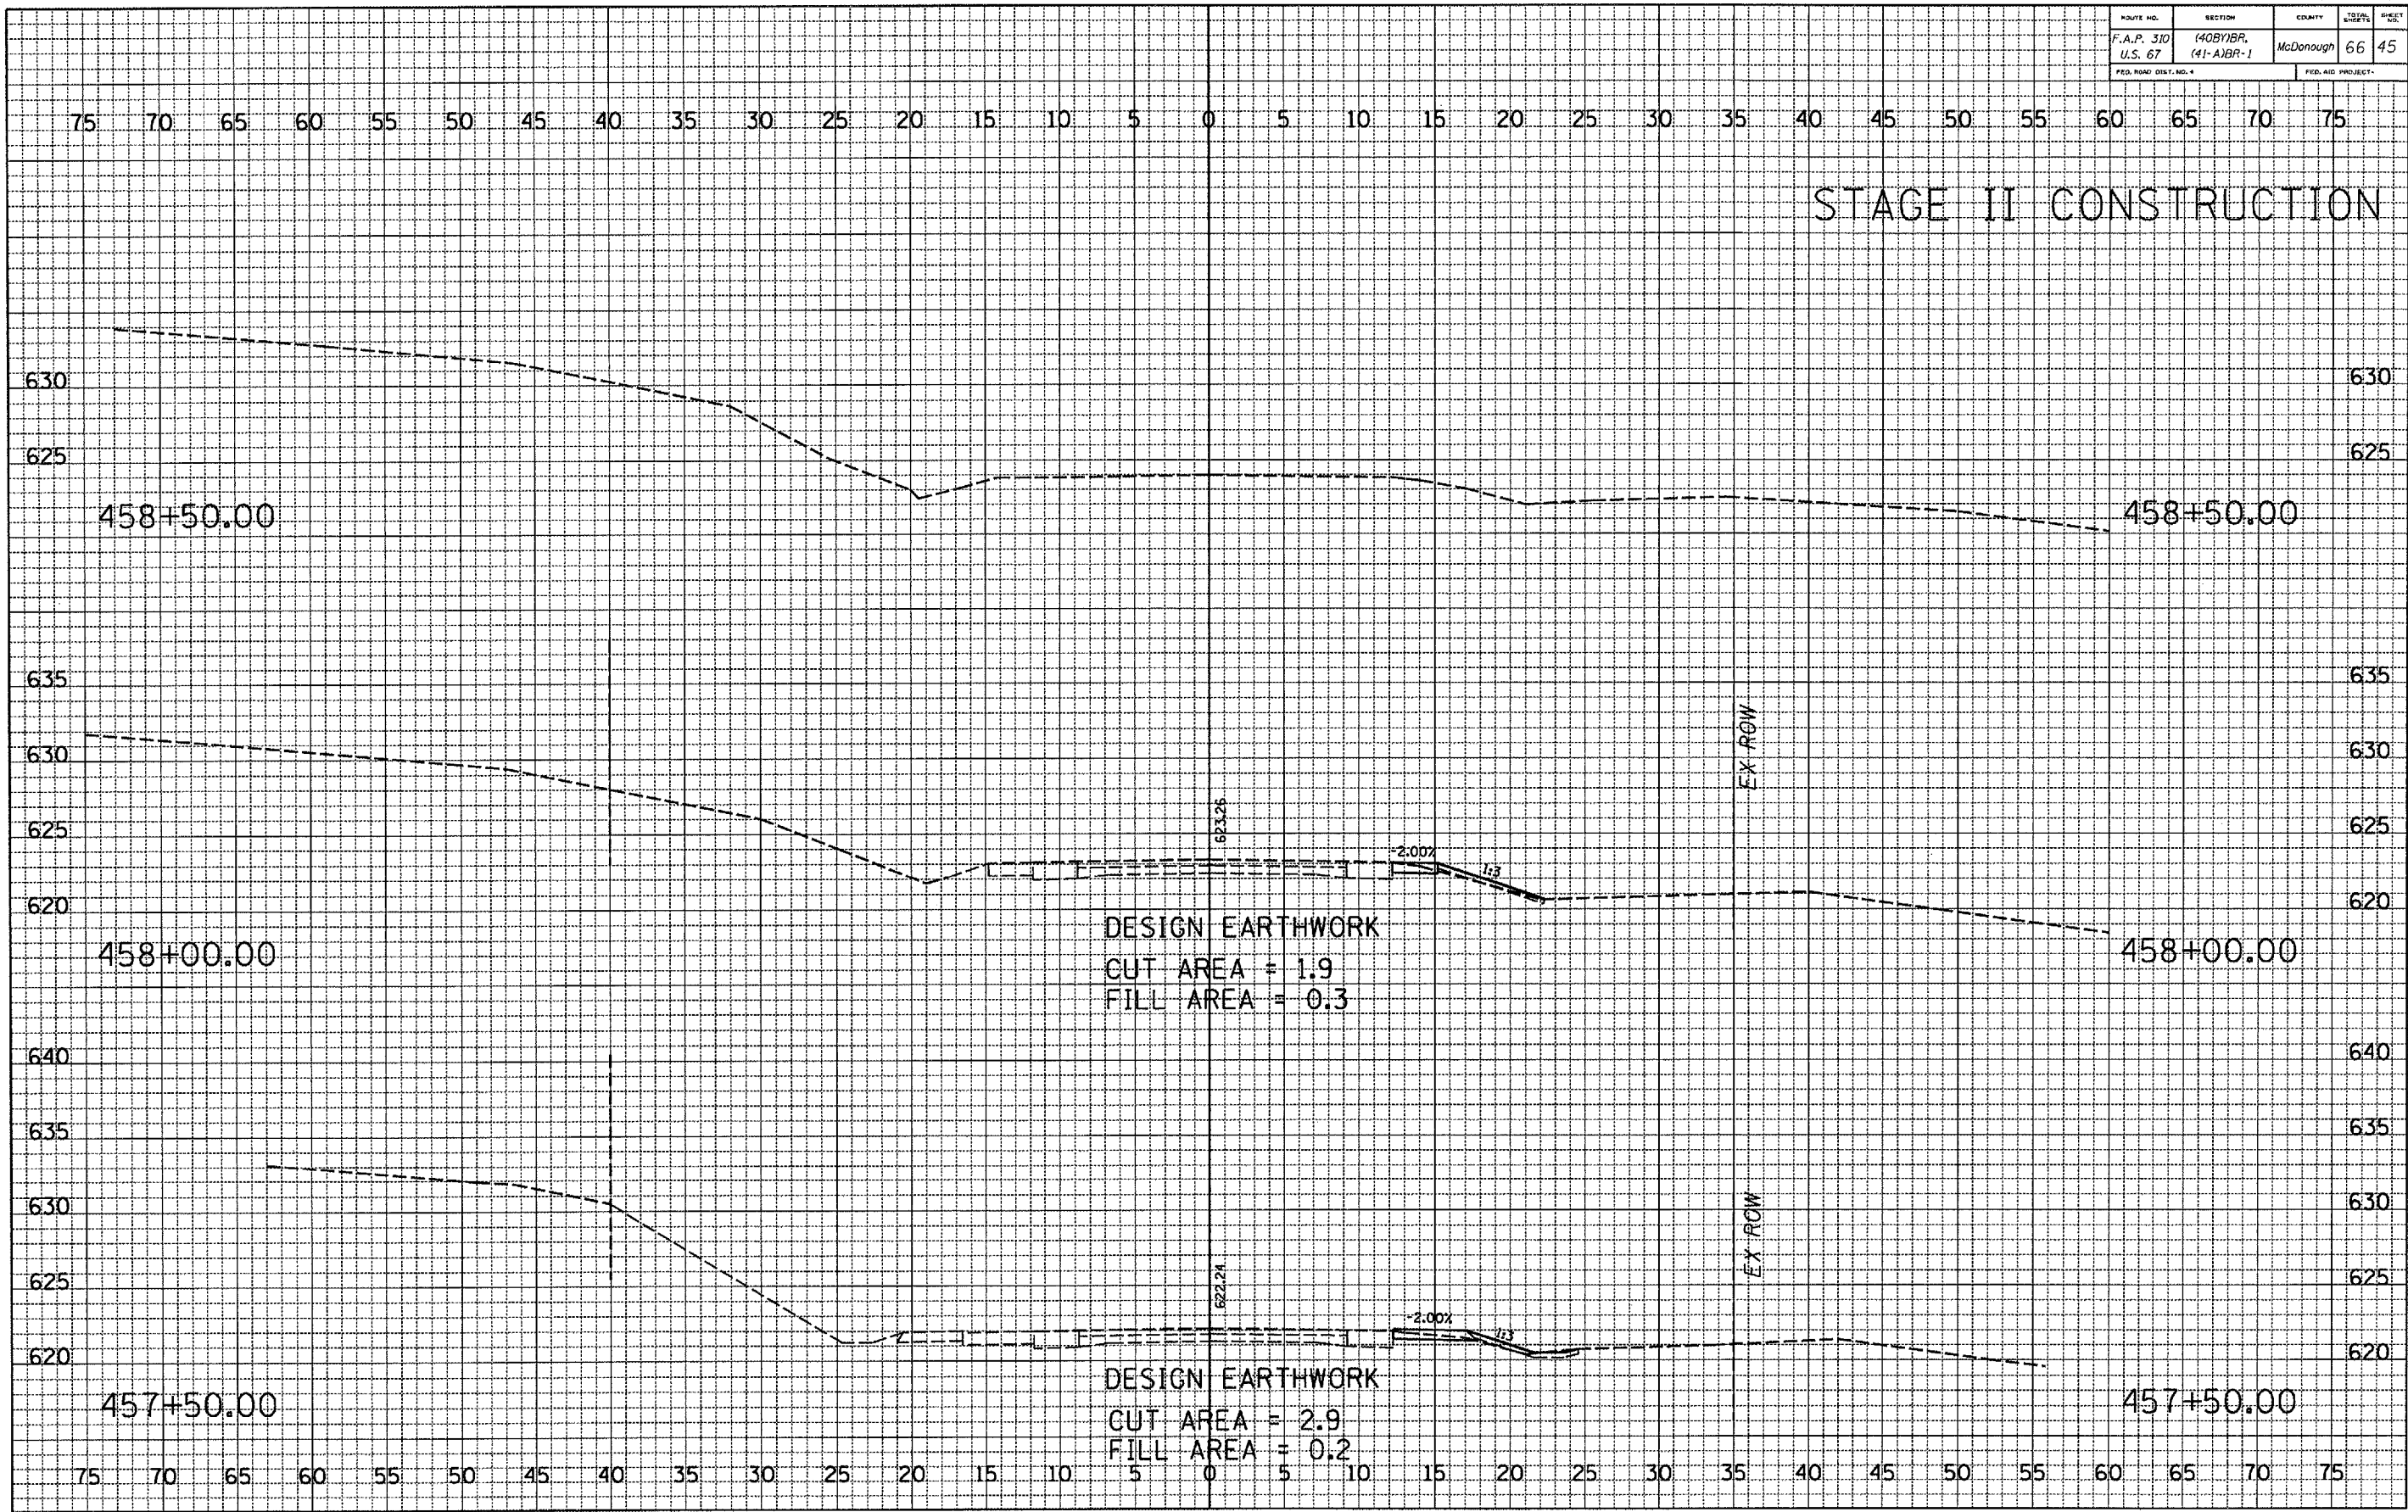

DATE	BY

NO.	FINAL SURVEY	SURVEY	NOTED	PLOTTED	TEMPLATE	AREAS CHECKED

DATE	BY

NO.	ORIGINAL SURVEY	NOTED	PLOTTED	TEMPLATE	AREAS CHECKED

PLOT DATE : 7/12/2007
 FILE NAME : s:\projects\1050D03\10934US87\2006ROADWAY\XSSHEETS-PHASE2.DGN
 SCALE : 1/8" = 1'-0"
 USER NAME : jlong