


ROUTE NO.	SECTION	COUNTY	TOTAL SHEETS	SHEET NO.
F.A.P. 310 U.S. 67	(40BY)BR. (41-A)BR-1	McDonough	66	46
FED. ROAD DIST. NO. 4			FED. AID PROJECT	

# FINAL STAGE CONSTRUCTION

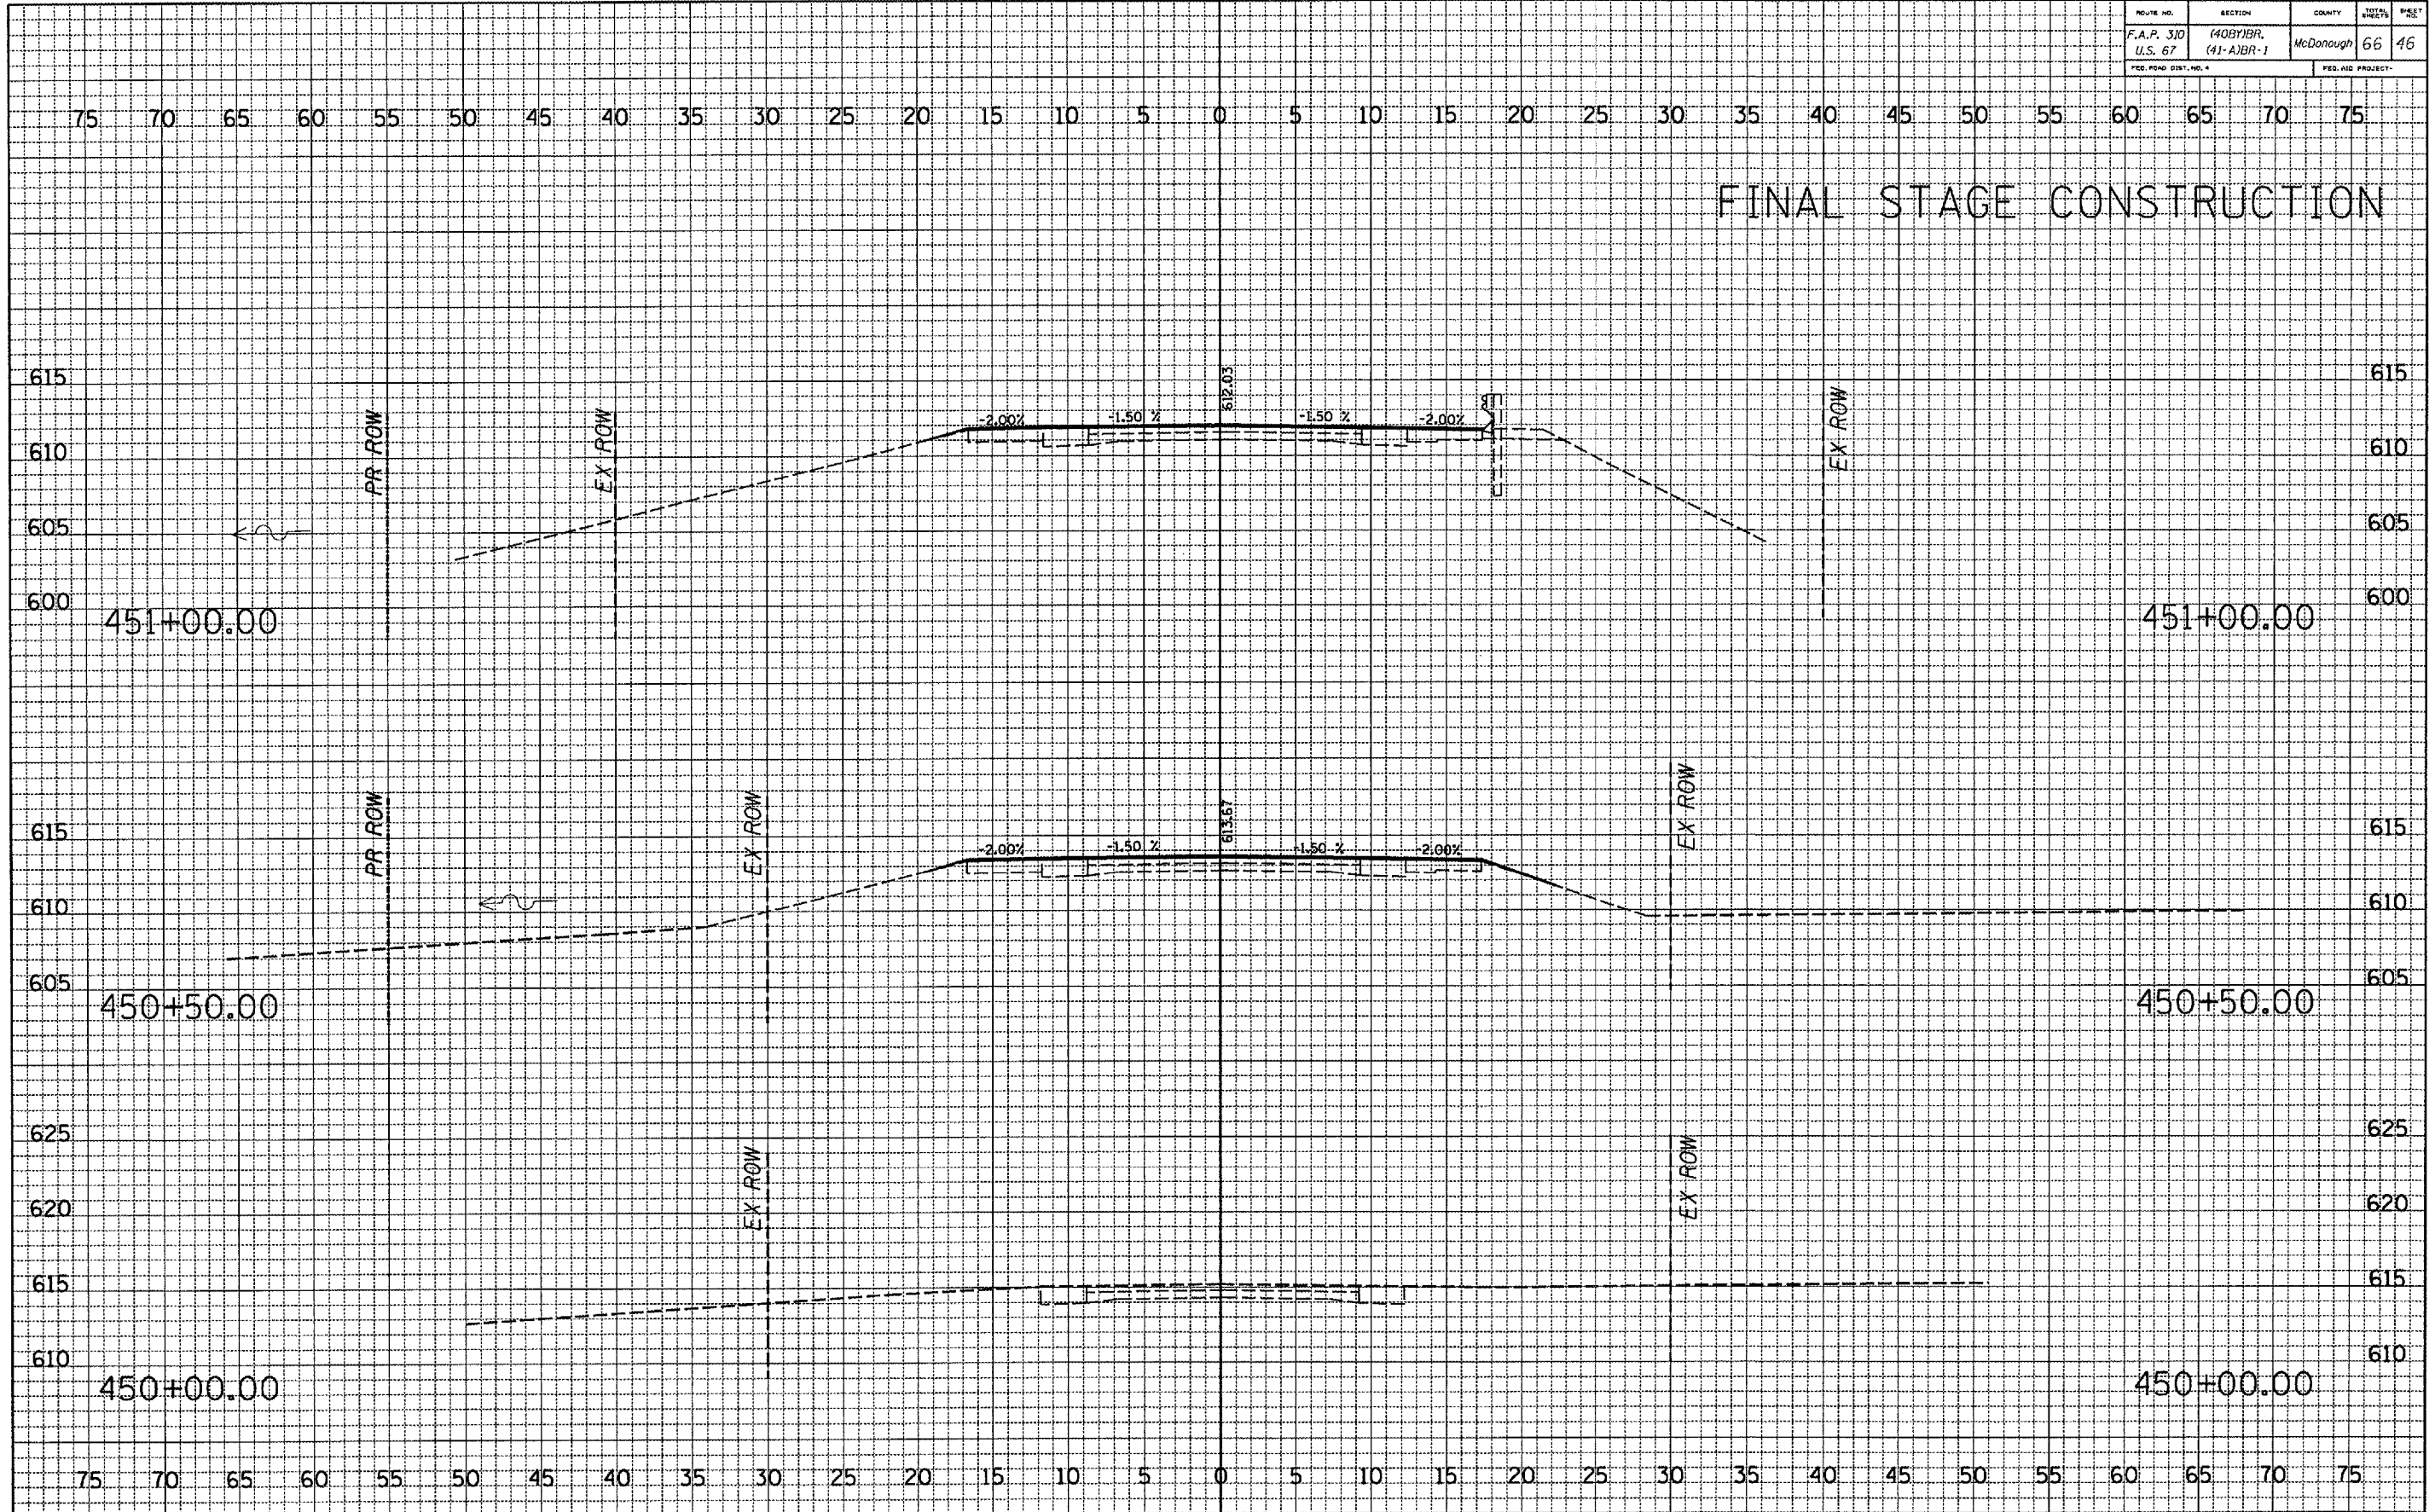

FINAL SURVEY NOTE BOOK NO. \_\_\_\_\_

BY \_\_\_\_\_ DATE \_\_\_\_\_

DESIGNED \_\_\_\_\_

PLOTTED \_\_\_\_\_

TEMP. DATE \_\_\_\_\_

AREAS CHECKED \_\_\_\_\_

ORIGINAL SURVEY NOTE BOOK NO. \_\_\_\_\_

BY \_\_\_\_\_ DATE \_\_\_\_\_

DESIGNED \_\_\_\_\_

PLOTTED \_\_\_\_\_

TEMP. DATE \_\_\_\_\_

AREAS CHECKED \_\_\_\_\_

PLOT DATE : 7/12/2007  
 FILE NAME : S:\projects\1050D03\1050D03.dwg  
 PLOT SCALE : 1/8" = 1'-0"  
 USER : jmc