


ROUTE NO.	SECTION	COUNTY	TOTAL SHEETS	SHEET NO.
F.A.P. 310 U.S. 67	(408Y)BR, (41-A)BR-1	McDonough	66	49
FED. ROAD DIST. NO. 4			FED. AID PROJECT	

# FINAL STAGE CONSTRUCTION

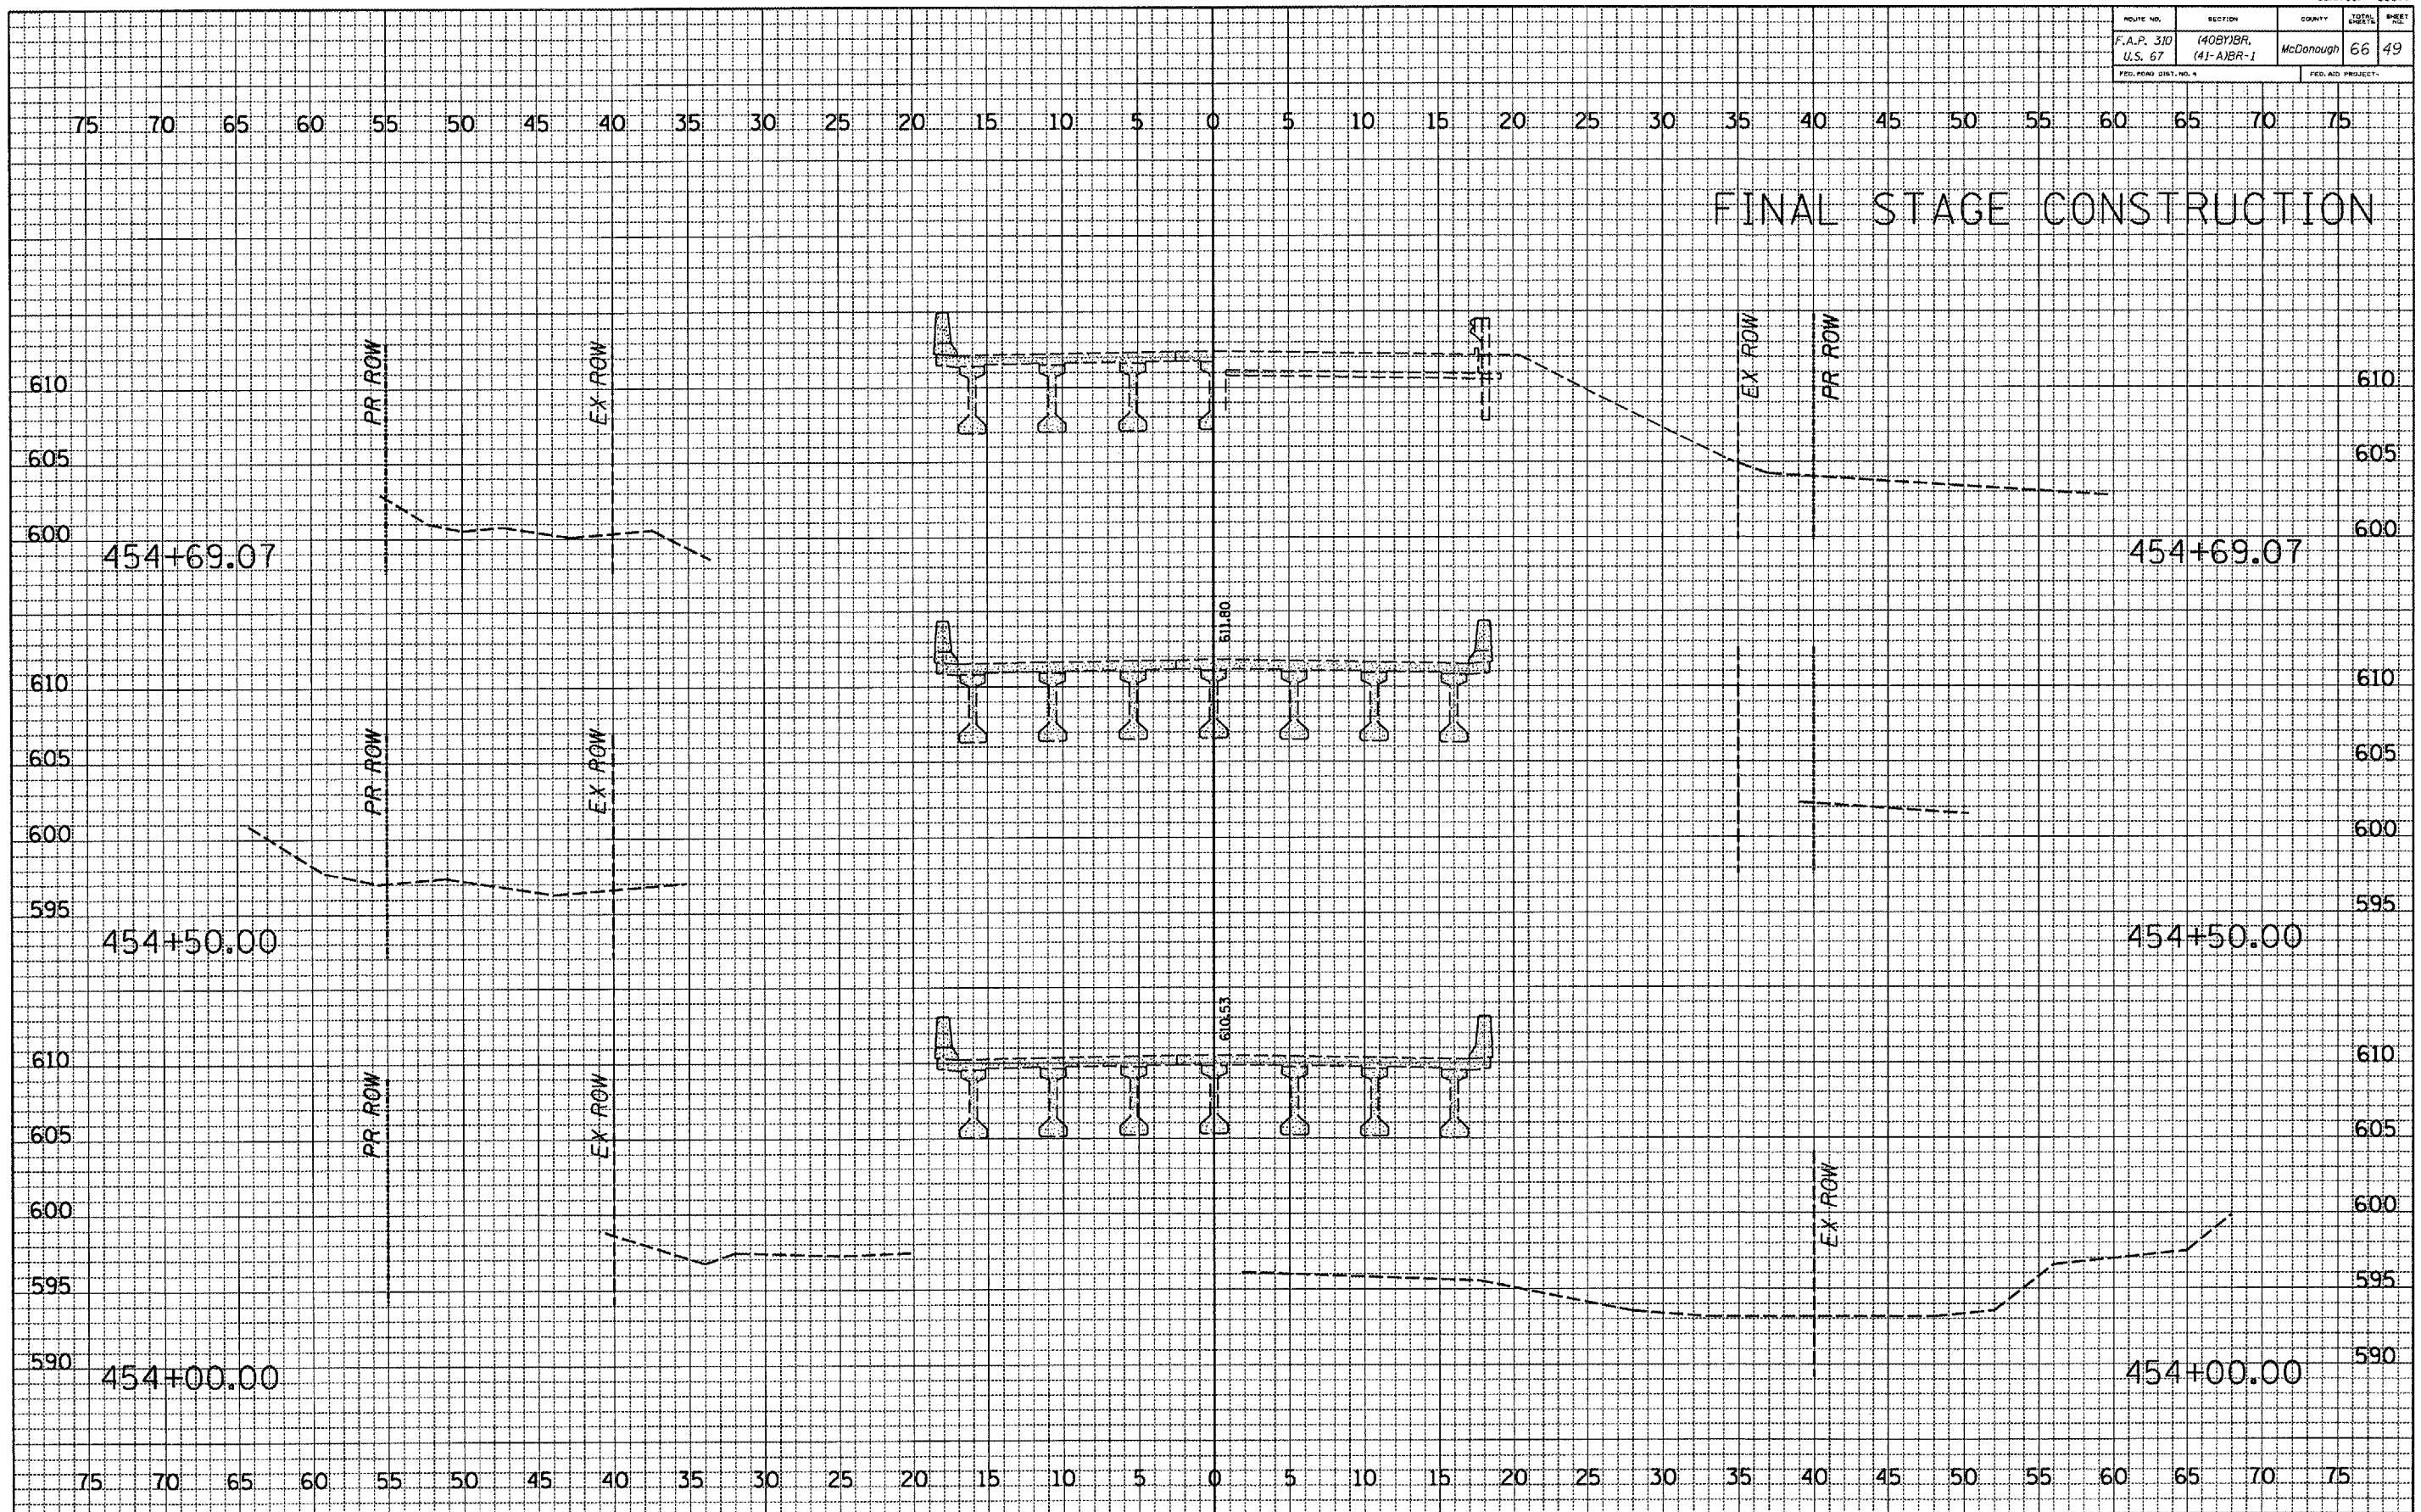

DATE	BY

DATE	BY

PLOT DATE = 7/12/2007  
FILE NAME = c:\projects\1050D03\1050D03\1050D03\1050D03.dwg  
PLOT SCALE = 1/8"=1'-0"  
USER NAME = jorgar