
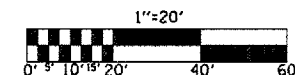


SEC. 5, T. 19 N., R. 3 E., 3rd P.M.

CONTRACT NO. 70232


F.A. RTE.	SECTION	COUNTY	TOTAL SHEETS	SHEET NO.
721	1138R08R	DEWITT	81	20
STA. 235+00.00 TO STA. 241+00.00				
FED. ROAD DIST. NO.		ILLINOIS	FED. AID PROJECT	

PLAN	DATE	BY
DESIGNED		
PLOTTED		
CHECKED		
DATE FILE NAME		
NO.		

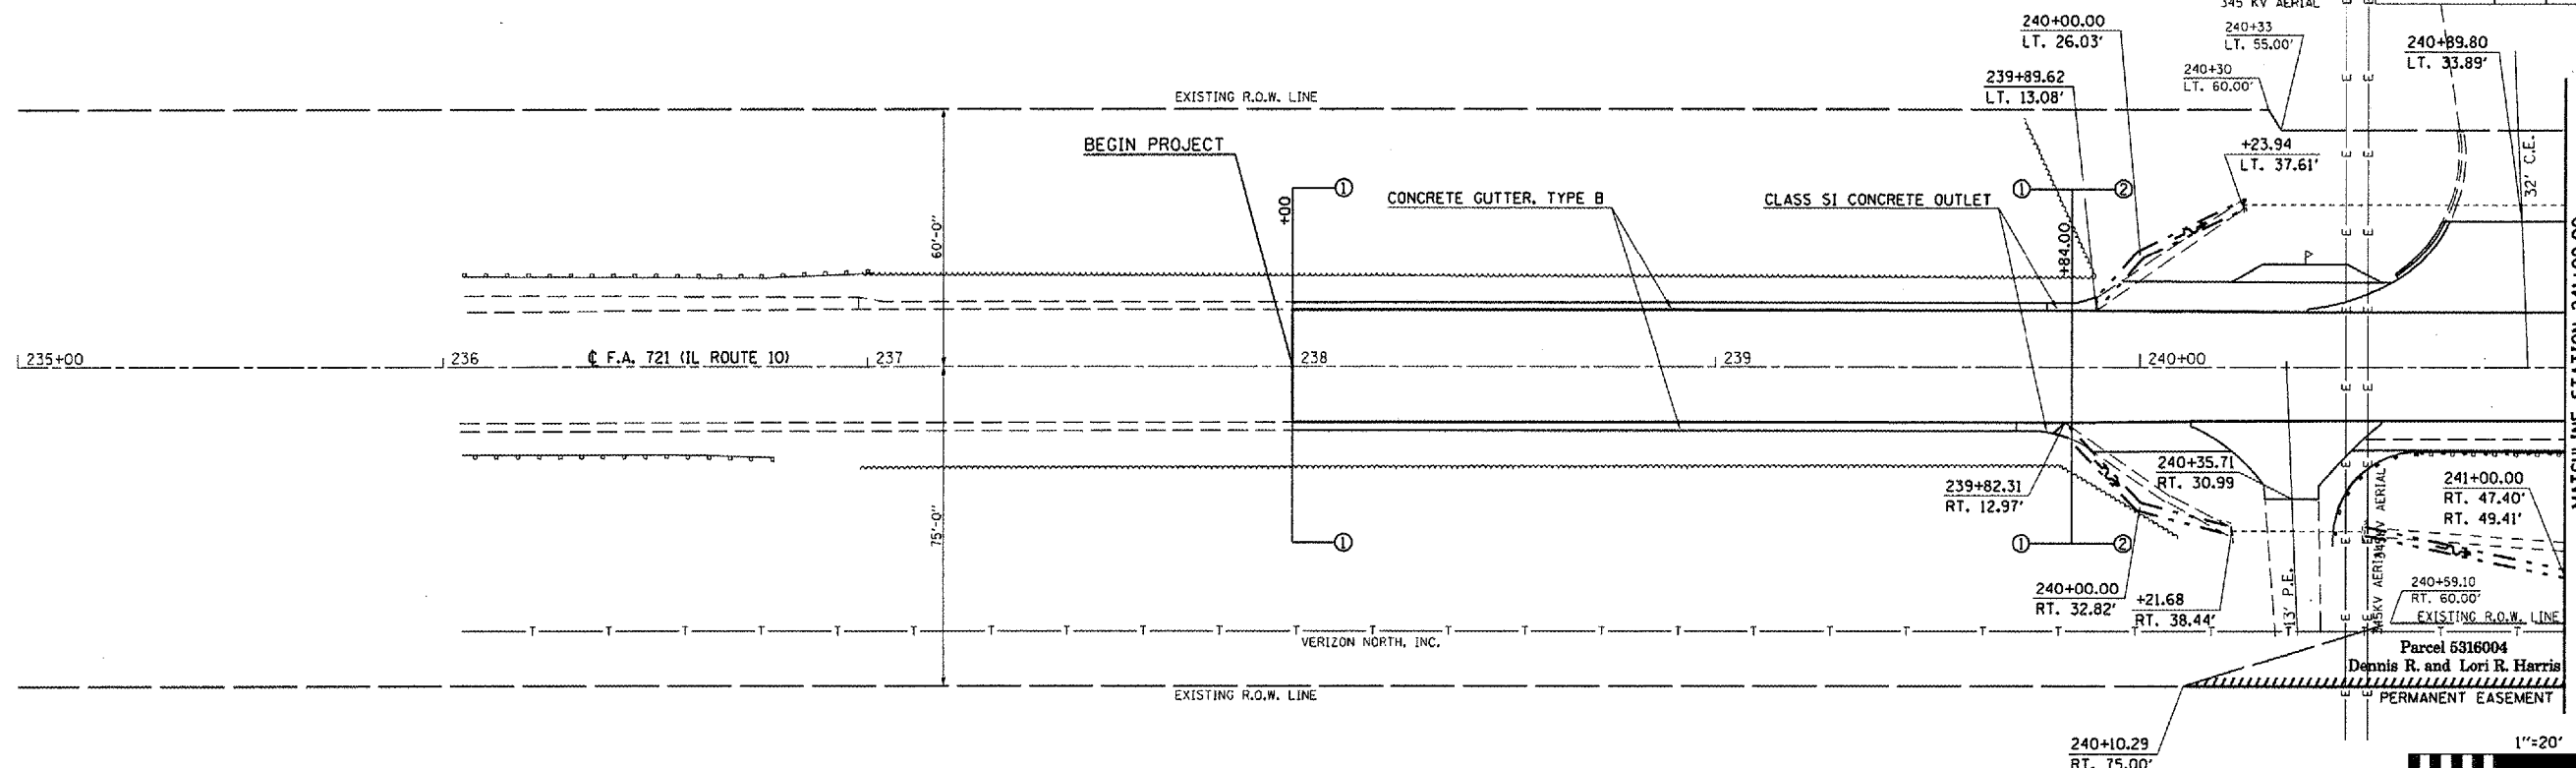

PROFILE	DATE	BY
DESIGNED		
PLOTTED		
CHECKED		
DATE FILE NAME		
NO.		

PLOT DATE = 10/12/2007
 FILE NAME = c:\p\0\factis\501002 (v81)70232p-ditches.dgn
 PLOT SCALE = 42.3528 / IN.
 USER NAME = colle-bv

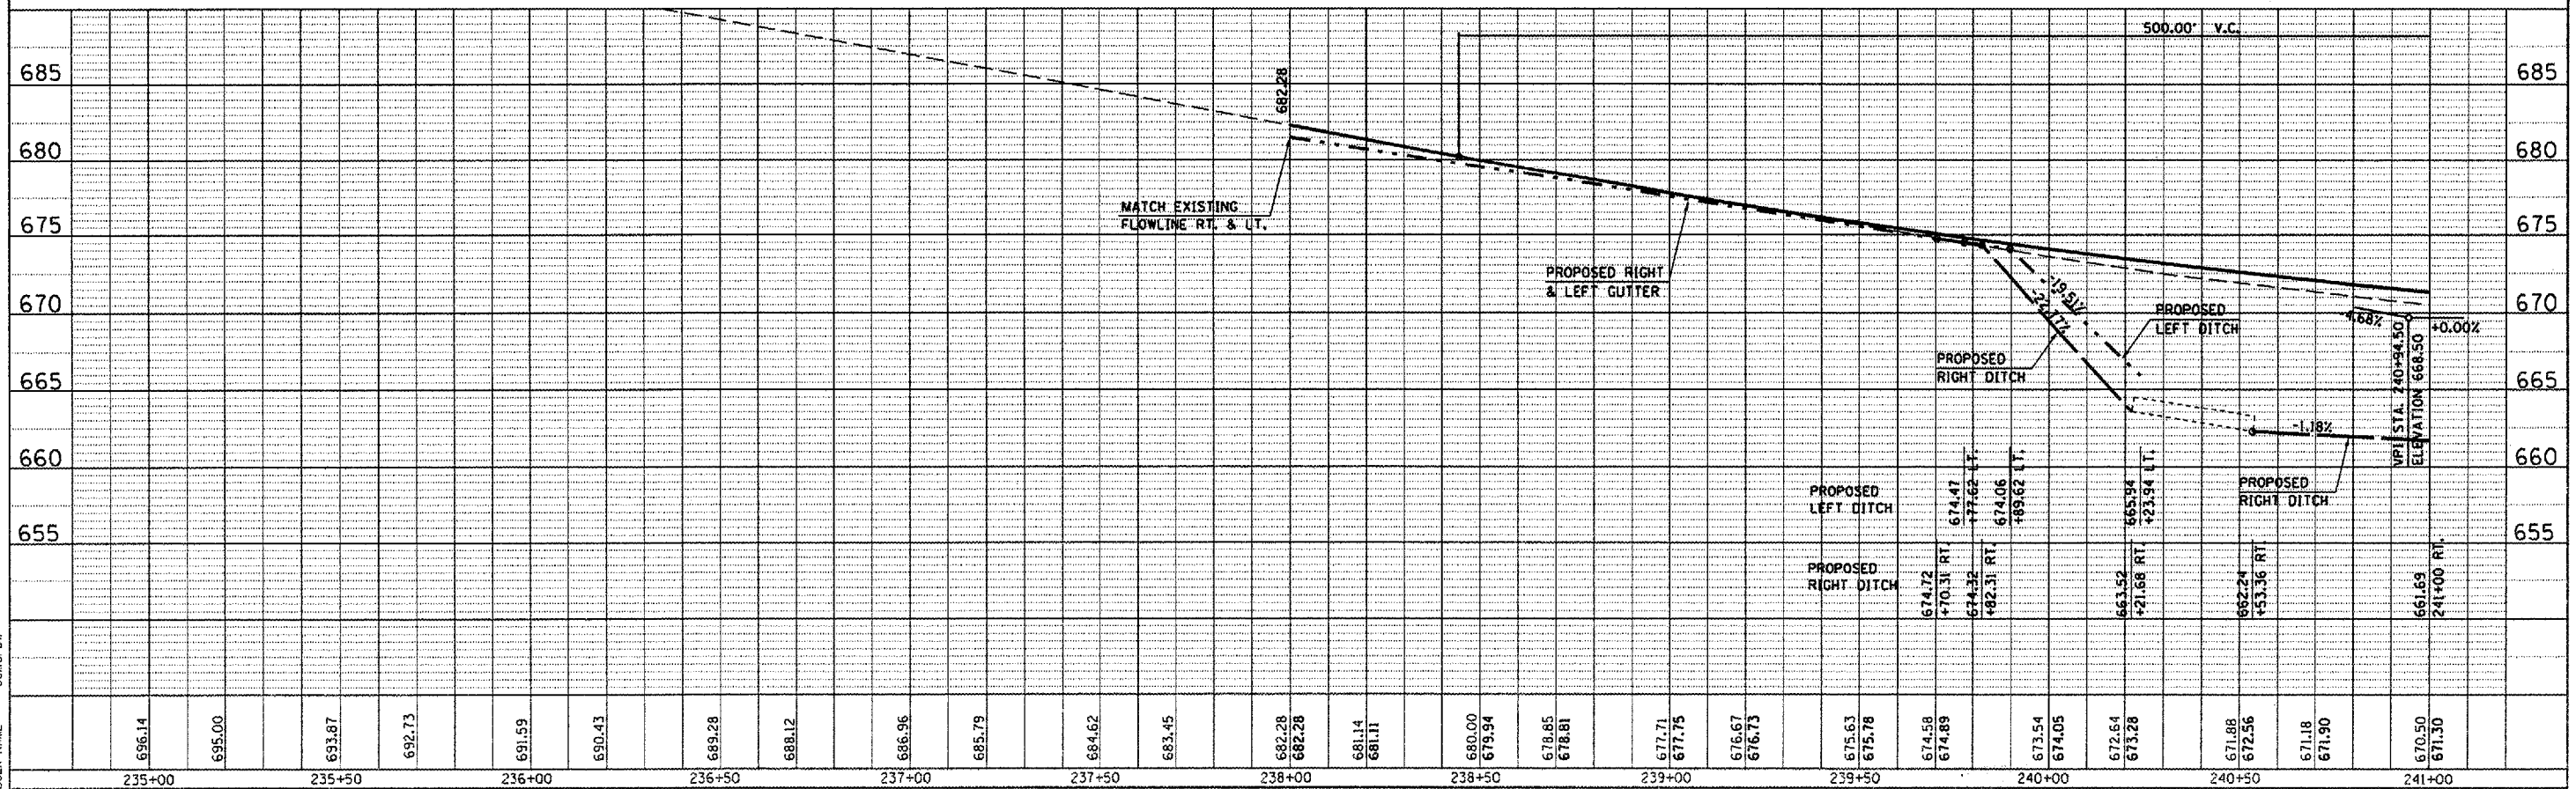

1 -REVISED SHEET 10/15/07

Proposed Ditch Profiles