

80 75 70 65 60 55 50 45 40 35 30 25 20 15 10 5 0 5 10 15 20 25 30 35 40 45 50 55 60 65 70


CONTRACT NO. 70232

F.A.P. RTE.	SECTION	COUNTY	TOTAL SHEETS	SHEET NO.
721	(113)R1BR	DEWITT	81	56
STA. 242+93.00		TO STA. 242+93.00		
FED. ROAD DIST. NO.		ILLINOIS	FED. AID PROJECT	

DATE	BY

DATE	BY

PLOT DATE = 10/12/2007
 PLOT SCALE = 1"=40'
 USER NAME = collier

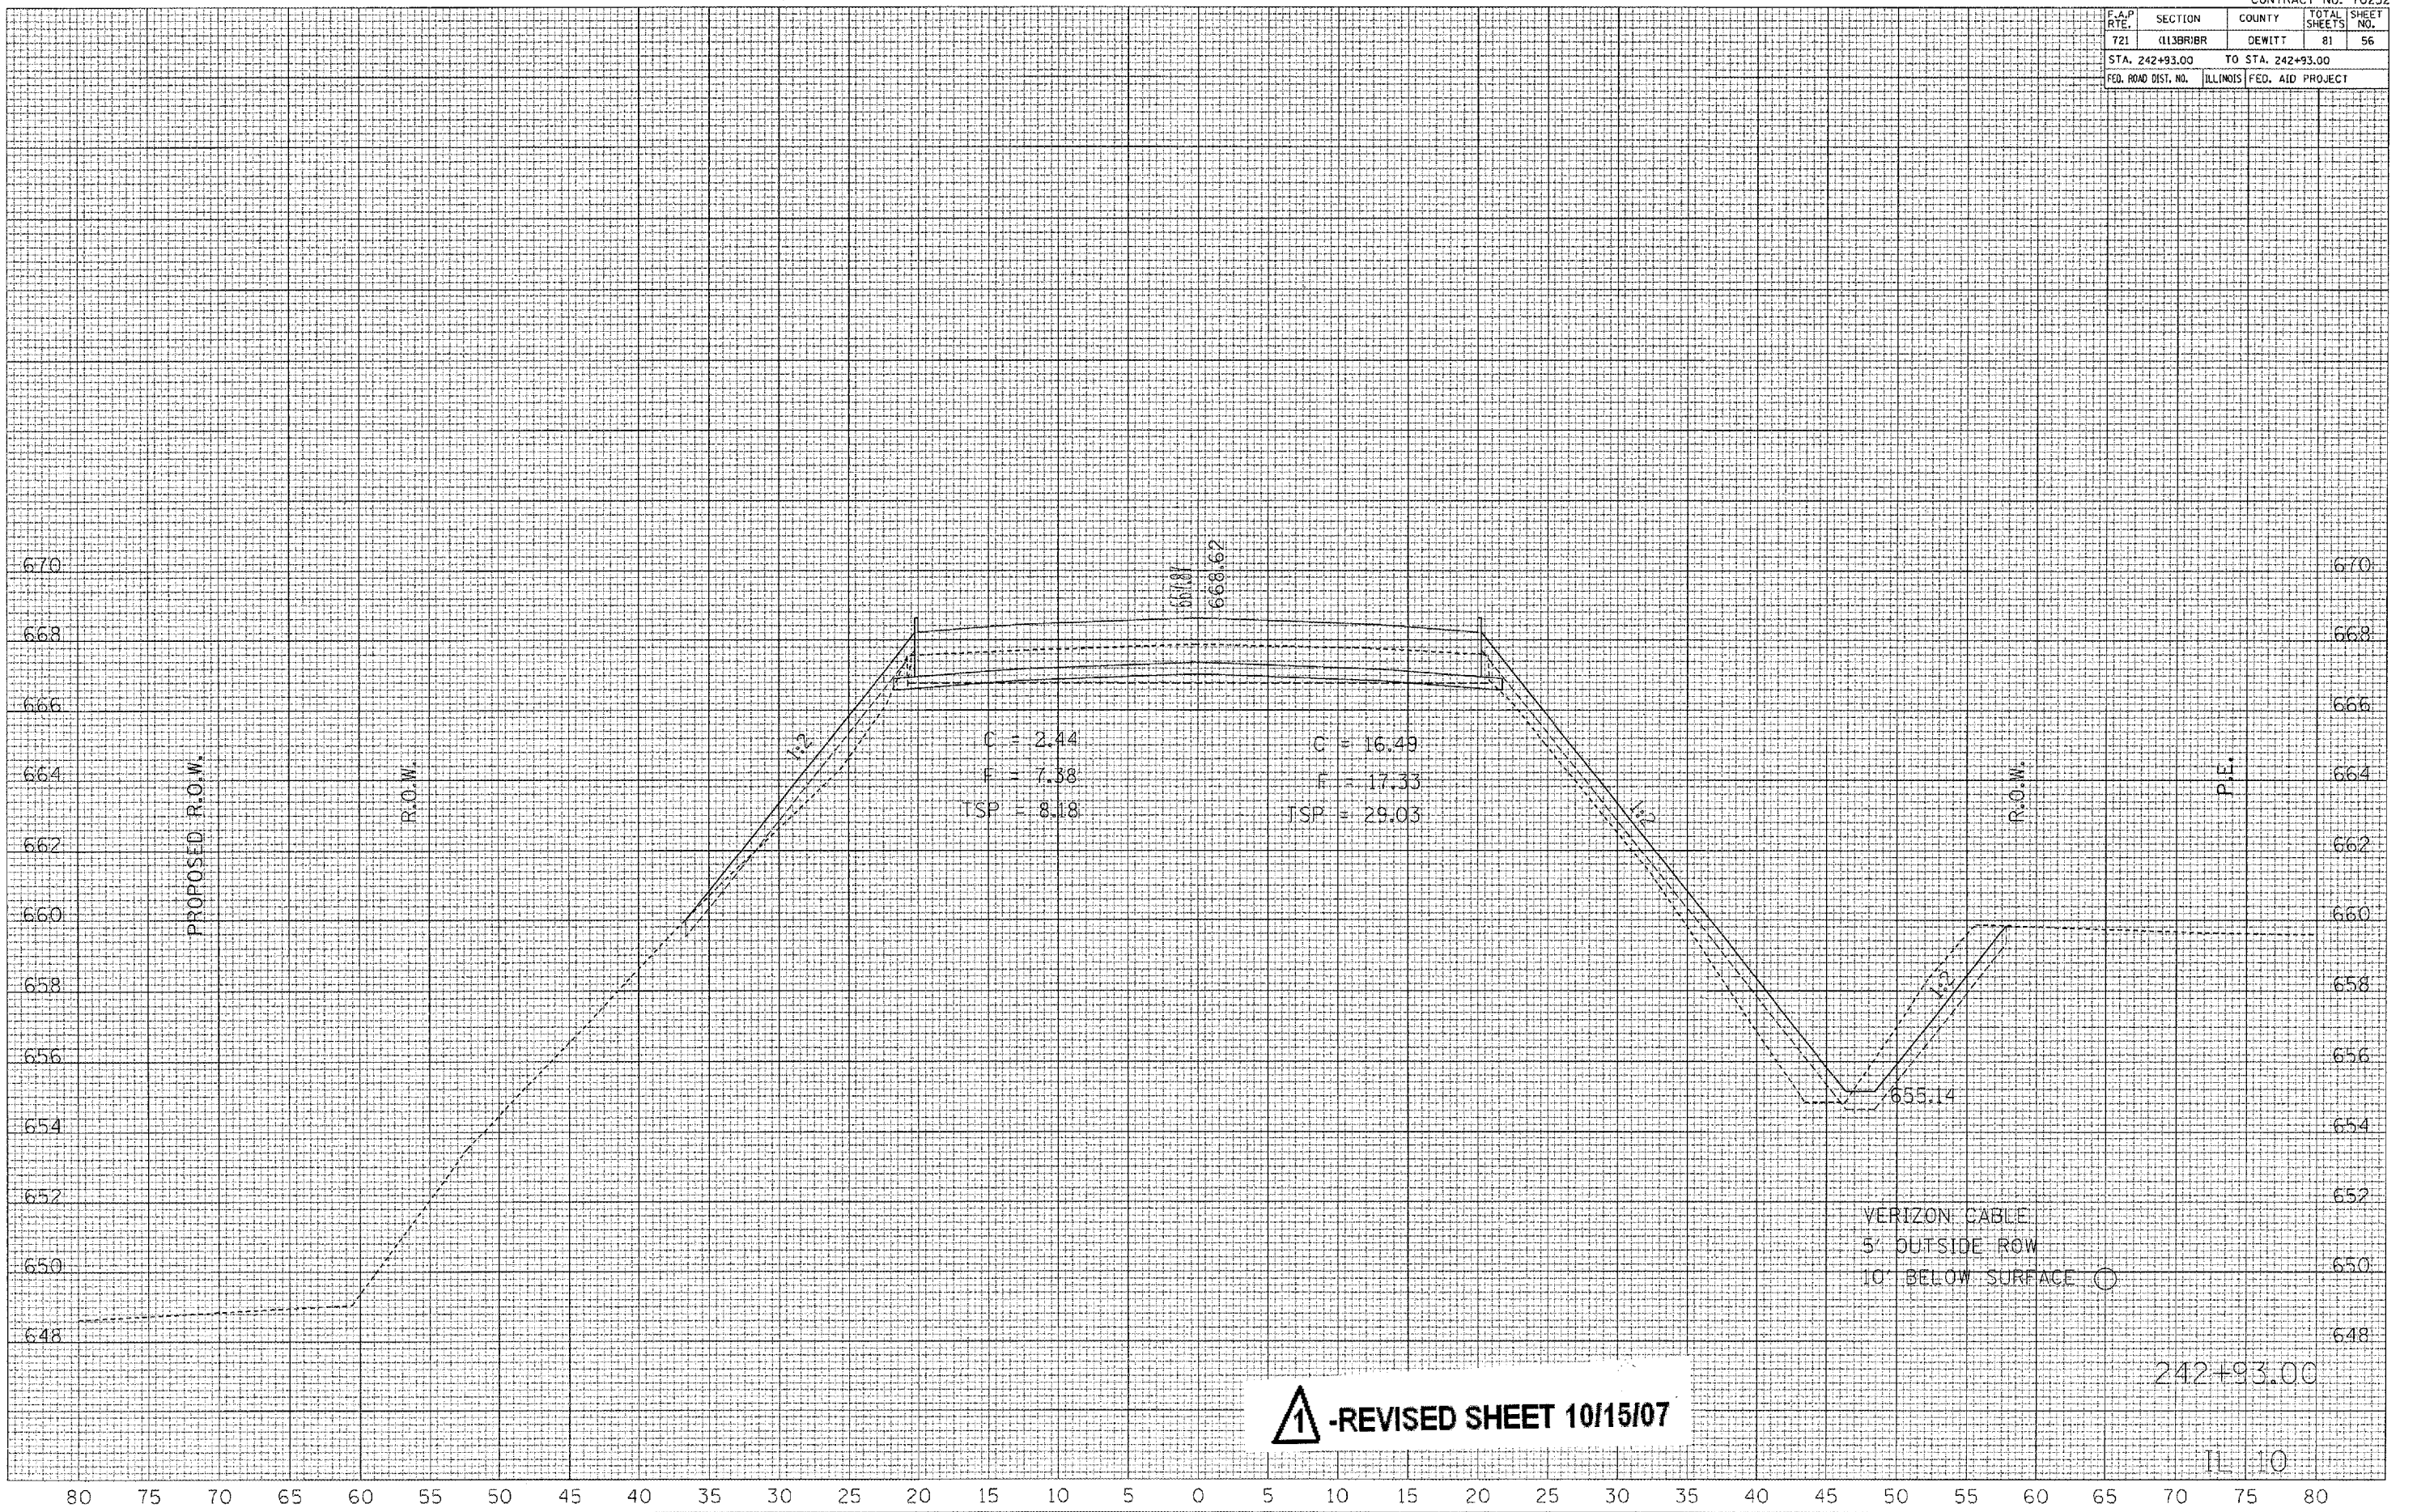

▲ -REVISED SHEET 10/15/07

242+93.00

IL 10