


CONTRACT NO. 70232			
F.A.P. RTE.	SECTION	COUNTY	TOTAL SHEET NO.
721	(113R1BR)	DEWITT	81
STA. 243+25.00		TO STA. 243+25.00	
FED. ROAD DIST. NO.	ILLINOIS	FED. AID PROJECT	

FINAL SURVEY	DATE
NO.	
BY	
DATE	
NO.	
BY	
DATE	
NO.	
BY	
DATE	
NO.	

ORIGINAL SURVEY	DATE
NO.	
BY	
DATE	
NO.	
BY	
DATE	
NO.	
BY	
DATE	
NO.	

PLOT DATE = 10/12/2007
 FILE NAME = c:\projects\100602\100602.dwg
 USER NAME = collins

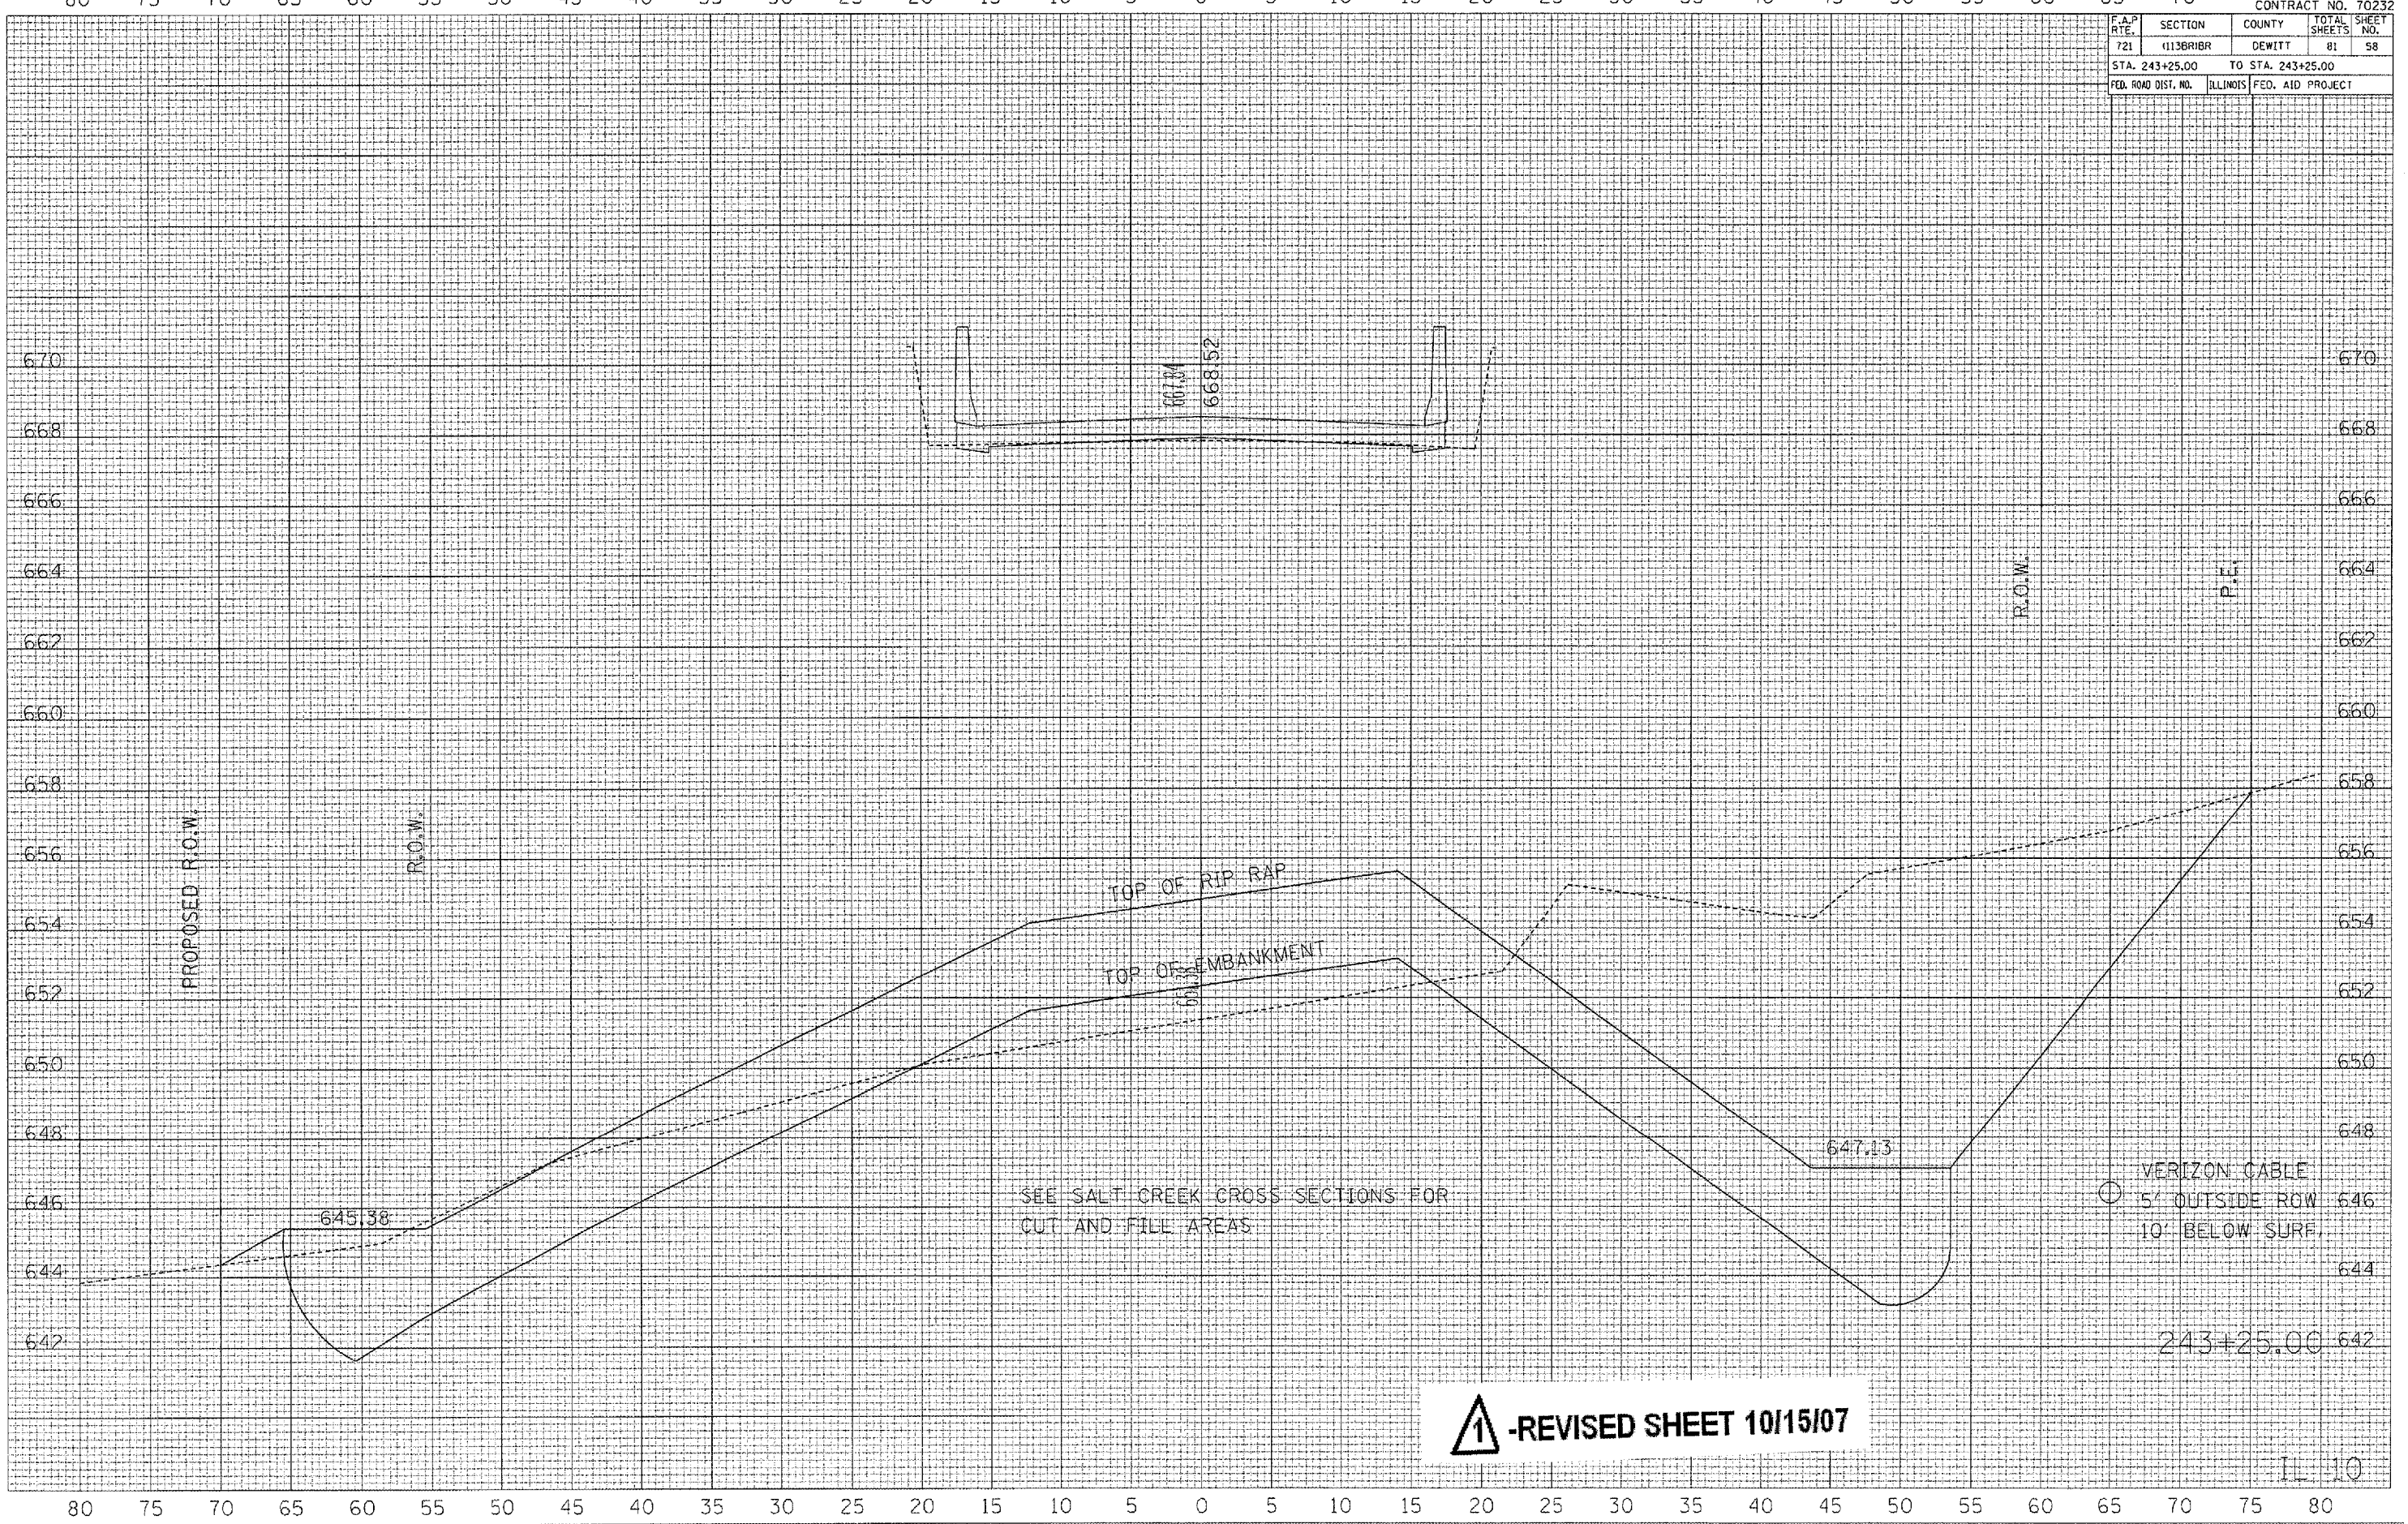

▲ -REVISED SHEET 10/15/07