

80 75 70 65 60 55 50 45 40 35 30 25 20 15 10 5 0 5 10 15 20 25 30 35 40 45 50 55 60 65 70


CONTRACT NO. 70232

F.A.P. RTE.	SECTION	COUNTY	TOTAL SHEETS	SHEET NO.
721	113BRBR	DEWITT	81	59
STA. 243+50.00		TO STA. 243+50.00		
FED. ROAD DIST. NO.	ILLINOIS	FED. AID PROJECT		

FINAL SURVEY	SURVEYED	BY	DATE
NOTE BOOK	PLOTTED		
NO.	TEMP. PLATE		
	AREAS CHECKED		

ORIGINAL SURVEY	SURVEYED	BY	DATE
NO.	PLOTTED		
	TEMP. PLATE		
	AREAS CHECKED		

PLOT DATE = 10/12/2007
 PLOT SCALE = 1/8"=1'-0"
 USER NAME = collin-hv

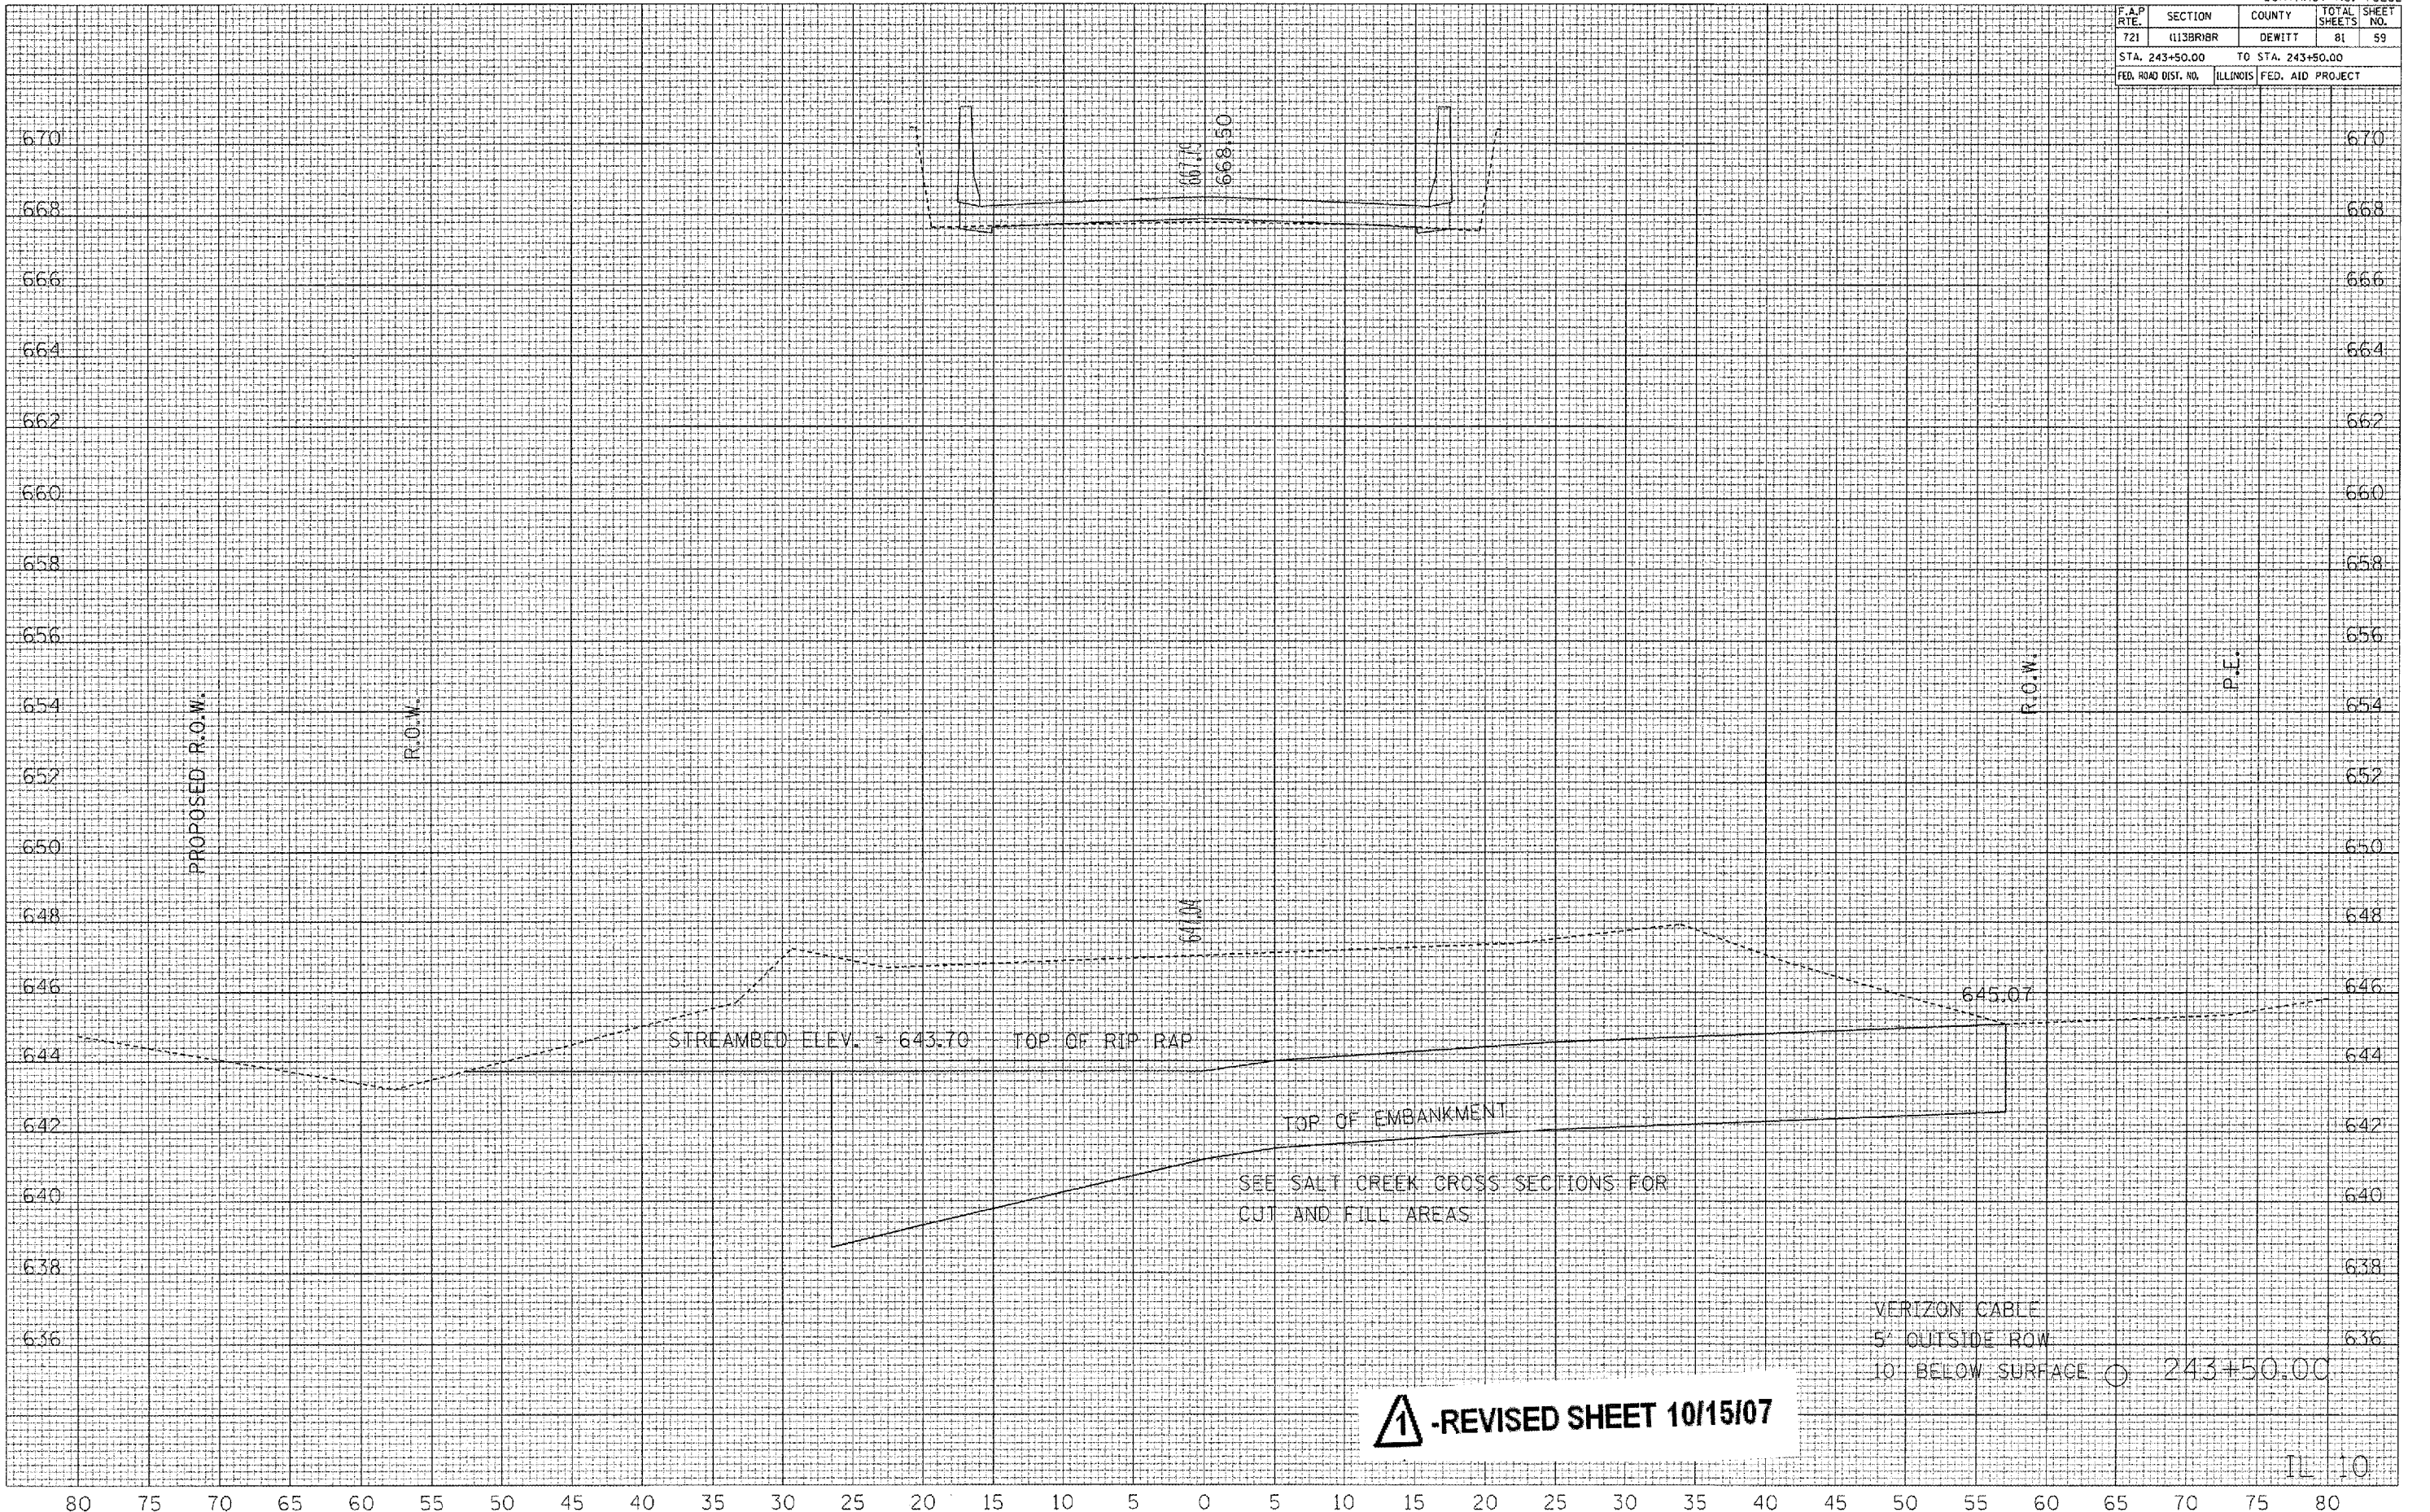

REVISIONS
 ▲ -REVISED SHEET 10/15/07