

STATE OF ILLINOIS
DEPARTMENT OF TRANSPORTATION

SHEET 3
OF 12

F.A.P. RTE.	SECTION	COUNTY	TOTAL SHEETS	SHEET NO.
693	120B	MCLEAN	31	14
FED. ROAD DIST. NO.		ILLINOIS	FED. AID PROJECT	
CONTRACT NO. 70518				

NORTH CURB LINE

Location	Station	Offset	Theoretical Grade Elevations	Theoretical Grade Elevations Adjusted For Grinding
End W. Appr. Pvmt.	1208+33.00	-16.00	727.99	728.01
A1	1208+43.00	-16.00	728.06	728.08
B1	1208+53.00	-16.00	728.13	728.15
Bk. W. Abut.	1208+63.00	-16.00	728.21	728.23
Bk. E. Abut.	1209+43.00	-16.00	729.00	729.02
A2	1209+53.00	-16.00	729.11	729.13
B2	1209+63.00	-16.00	729.24	729.26
End E. Appr. Pvmt.	1209+73.00	-16.00	729.37	729.39

NORTH EDGE OF PAVEMENT

Location	Station	Offset	Theoretical Grade Elevations	Theoretical Grade Elevations Adjusted For Grinding
End W. Appr. Pvmt.	1208+33.00	-12.00	728.07	728.09
A1	1208+43.00	-12.00	728.14	728.16
B1	1208+53.00	-12.00	728.21	728.23
Bk. W. Abut.	1208+63.00	-12.00	728.29	728.31
Bk. E. Abut.	1209+43.00	-12.00	729.08	729.10
A2	1209+53.00	-12.00	729.19	729.21
B2	1209+63.00	-12.00	729.32	729.34
End E. Appr. Pvmt.	1209+73.00	-12.00	729.45	729.47

RDWY. & PROFILE GRADE


Location	Station	Offset	Theoretical Grade Elevations	Theoretical Grade Elevations Adjusted For Grinding
End W. Appr. Pvmt.	1208+33.00	0.00	728.25	728.27
A1	1208+43.00	0.00	728.32	728.34
B1	1208+53.00	0.00	728.39	728.41
Bk. W. Abut.	1208+63.00	0.00	728.47	728.49
Bk. E. Abut.	1209+43.00	0.00	729.26	729.28
A2	1209+53.00	0.00	729.37	729.39
B2	1209+63.00	0.00	729.50	729.52
End E. Appr. Pvmt.	1209+73.00	0.00	729.63	729.65

SOUTH EDGE OF PAVEMENT

Location	Station	Offset	Theoretical Grade Elevations	Theoretical Grade Elevations Adjusted For Grinding
End W. Appr. Pvmt.	1208+33.00	12.00	728.07	728.09
A1	1208+43.00	12.00	728.14	728.16
B1	1208+53.00	12.00	728.21	728.23
Bk. W. Abut.	1208+63.00	12.00	728.29	728.31
Bk. E. Abut.	1209+43.00	12.00	729.08	729.10
A2	1209+53.00	12.00	729.19	729.21
B2	1209+63.00	12.00	729.32	729.34
End E. Appr. Pvmt.	1209+73.00	12.00	729.45	729.47

SOUTH CURB LINE

Location	Station	Offset	Theoretical Grade Elevations	Theoretical Grade Elevations Adjusted For Grinding
End W. Appr. Pvmt.	1208+33.00	16.00	727.99	728.01
A1	1208+43.00	16.00	728.06	728.08
B1	1208+53.00	16.00	728.13	728.15
Bk. W. Abut.	1208+63.00	16.00	728.21	728.23
Bk. E. Abut.	1209+43.00	16.00	729.00	729.02
A2	1209+53.00	16.00	729.11	729.13
B2	1209+63.00	16.00	729.24	729.26
End E. Appr. Pvmt.	1209+73.00	16.00	729.37	729.39

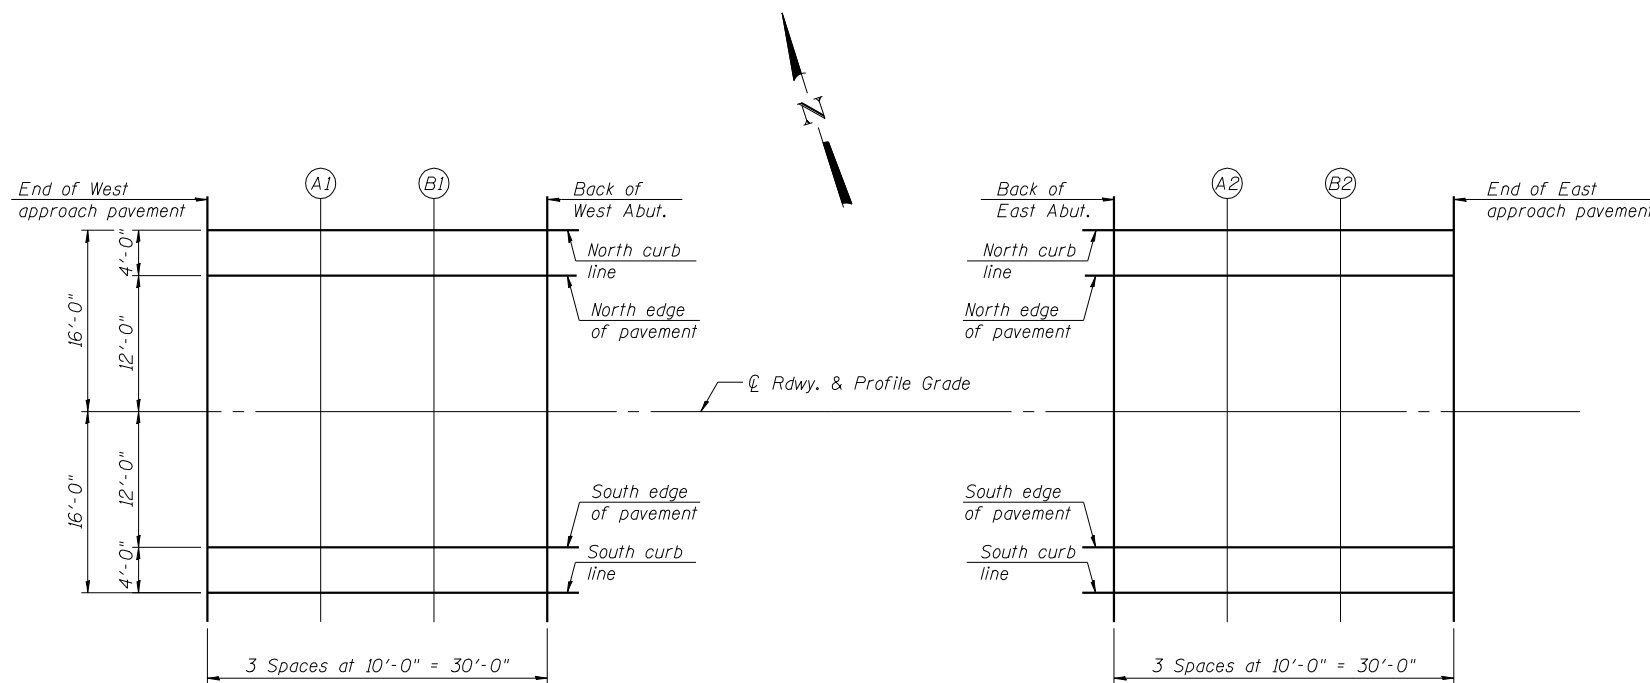

PLAN

**TOP OF APPROACH
SLAB ELEVATIONS
FAP 693 (IL 9) OVER
WEST FORK SUGAR CREEK
FAP ROUTE 693 SECTION 120B
MCLEAN COUNTY
STATION 1209+03.00
STRUCTURE NO. 057-0242**

JD Johnson, Depp & Quisenberry CONSULTING ENGINEERS Springfield, Illinois	
DESIGNED: CDB	DRAWN: SJS
CHECKED: DCD	CHECKED: CDB/DCD

E-AS

11-1-06

DATE: 8/13/2007 - 5:15 PM FILE: \$FILE\$ USER: collierbw