



ROUTE NO.	SECTION	COUNTY	TOTAL SHEETS	SHEET NO.
FAP 693	120B	MCLEAN	31	30
STA 1204+00			TO STA 1208+00	
FED. ROAD DIST. NO.	ILLINOIS	FED. AID PROJECT		

90
80
70
60
50
40
30
20
10
0
10
20
30
40
50
60
70
80
90

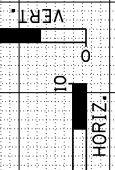

ILLINOIS 9

PROPOSED
EXISTING

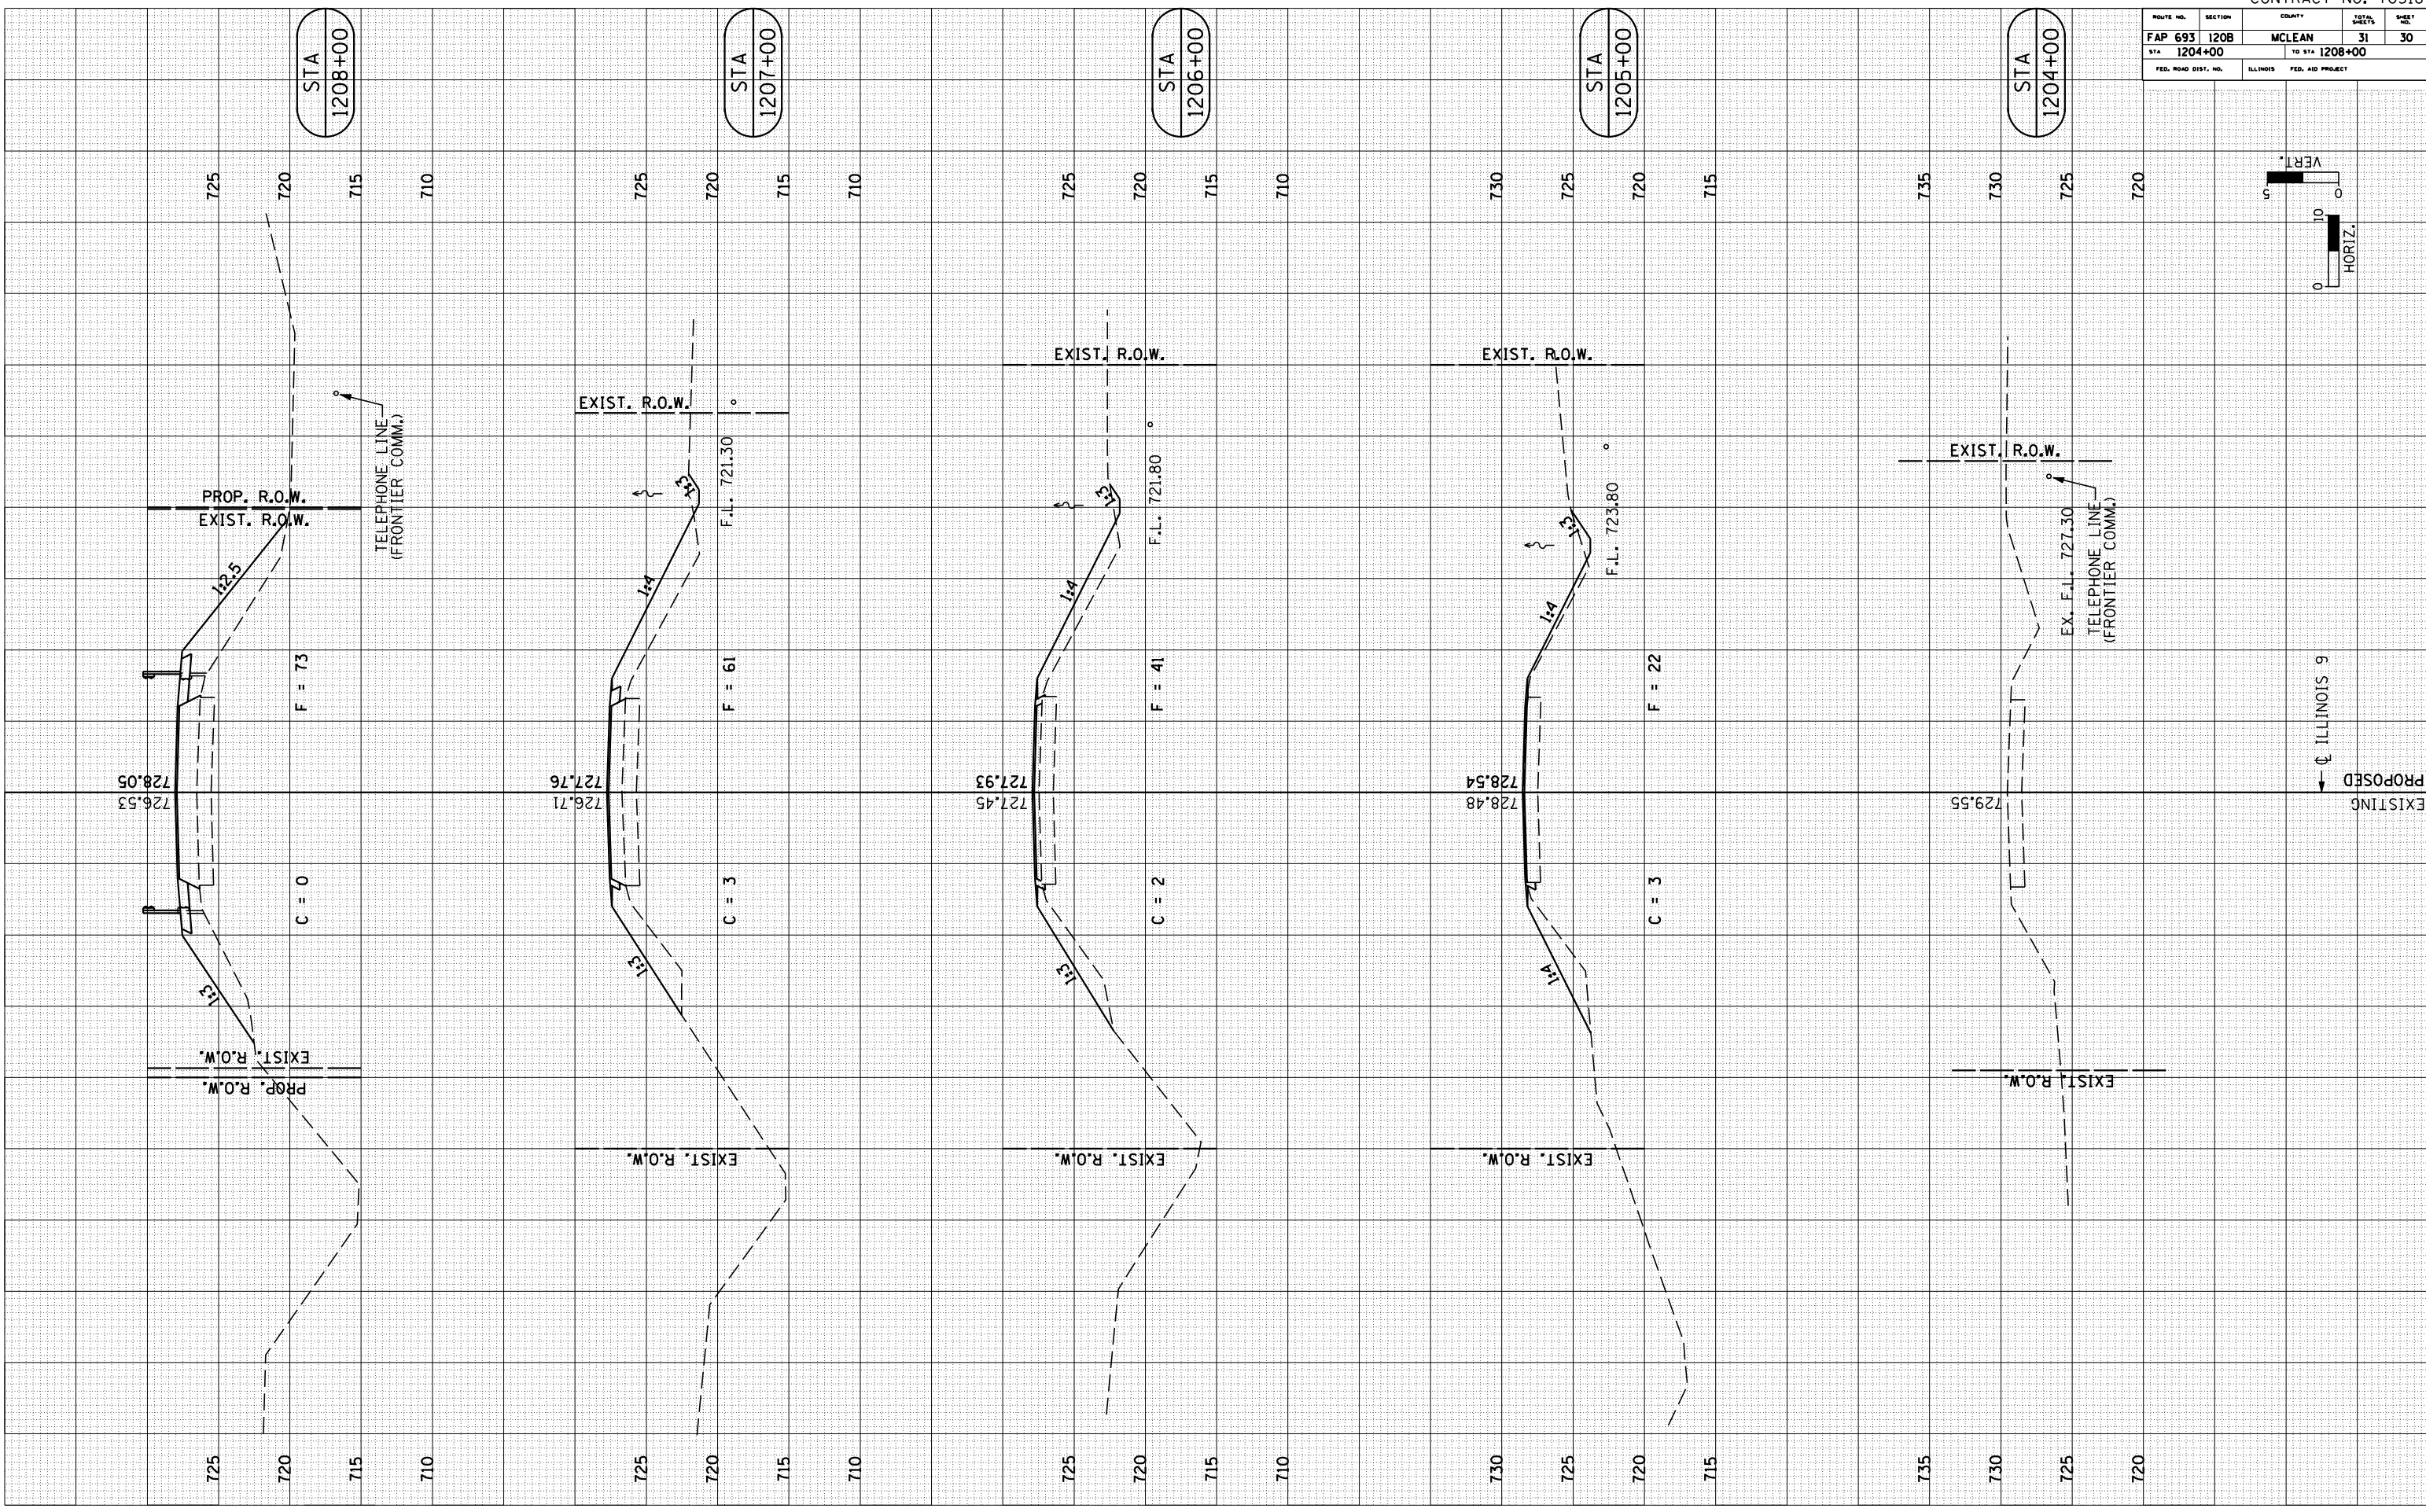

DATE	
BY	
FINAL SURVEY	
SURVEY PLOTTED	
NOTE BOOK NO.	
AREAS CHECKED	

DATE	
BY	
ORIGINAL SURVEY	
PLOTTED	
NOTE BOOK NO.	
AREAS CHECKED	