
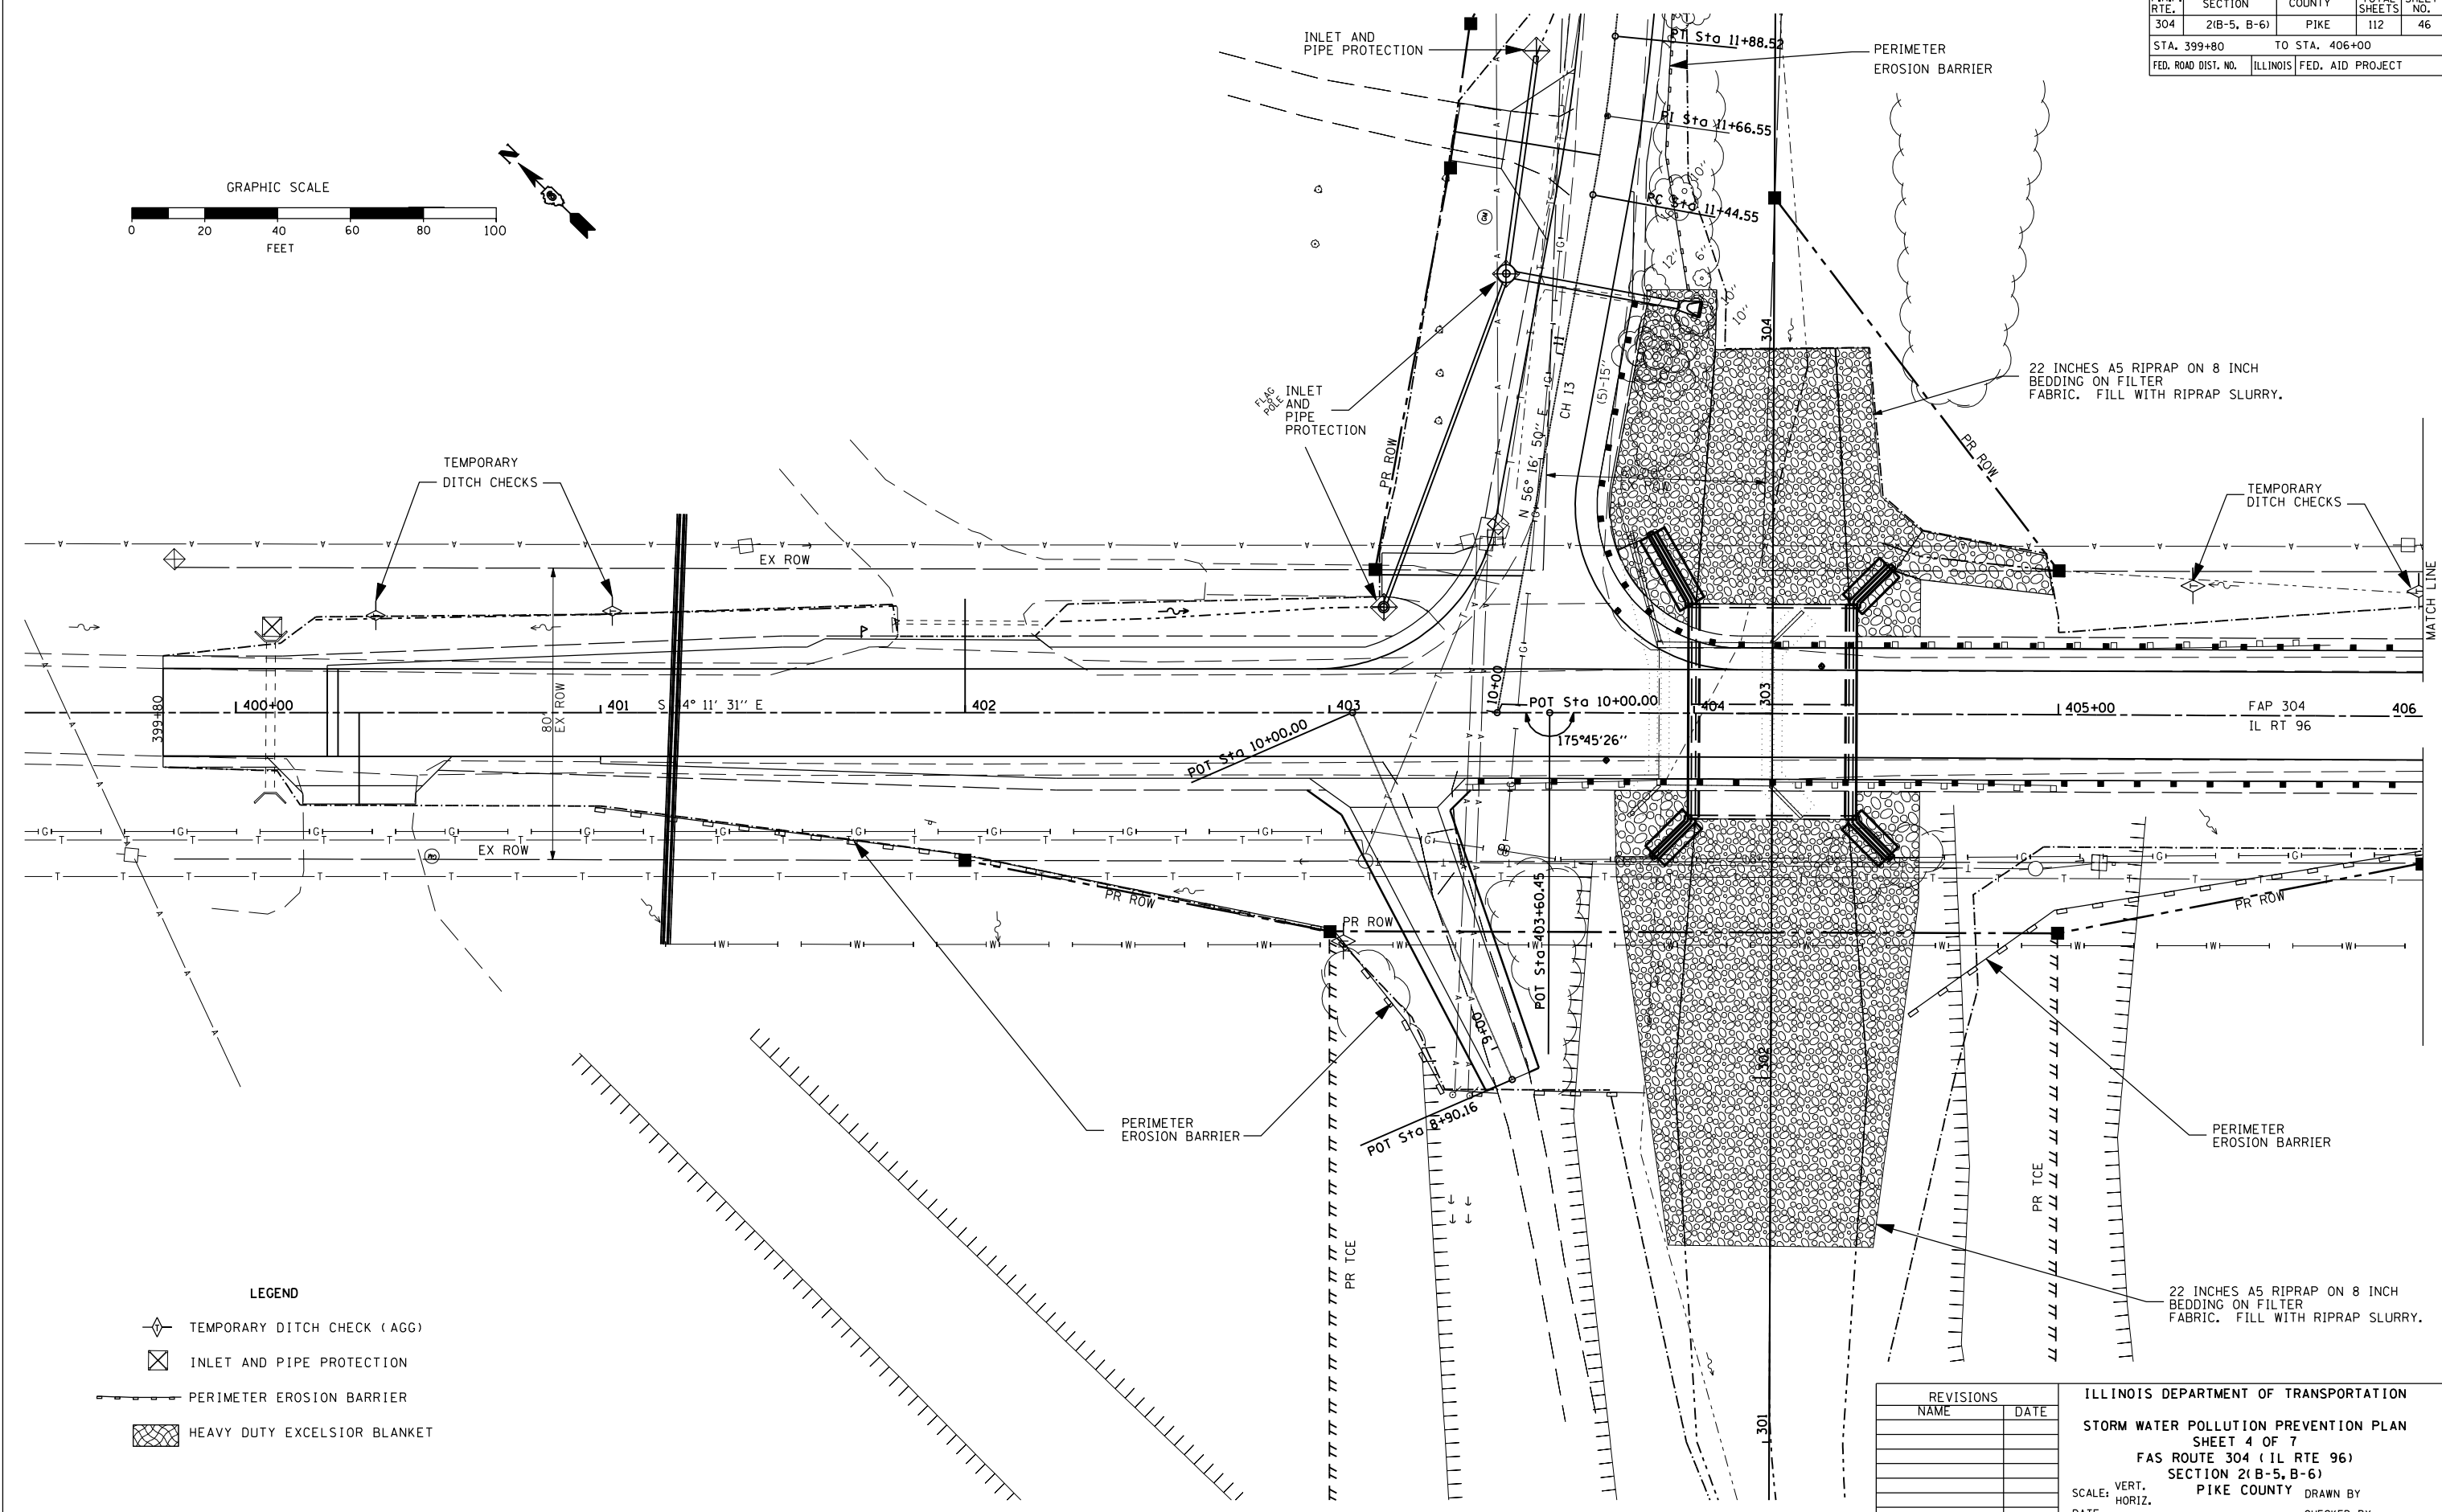
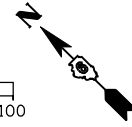


F.A.P. RTE.	SECTION	COUNTY	TOTAL SHEETS	SHEET NO.
304	2(B-5, B-6)	PIKE	112	46
STA. 399+80 TO STA. 406+00		FED. ROAD DIST. NO. ILLINOIS FED. AID PROJECT		

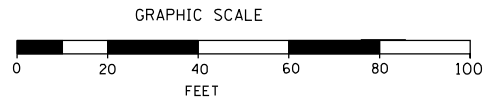

LEGEND

- TEMPORARY DITCH CHECK (AGG)
- INLET AND PIPE PROTECTION
- PERIMETER EROSION BARRIER
- HEAVY DUTY EXCELSIOR BLANKET

REVISIONS	
NAME	DATE

ILLINOIS DEPARTMENT OF TRANSPORTATION
 STORM WATER POLLUTION PREVENTION PLAN
 SHEET 4 OF 7
 FAS ROUTE 304 (IL RTE 96)
 SECTION 2(B-5, B-6)
 PIKE COUNTY
 SCALE: VERT. _____
 HORIZ. _____
 DATE _____ DRAWN BY _____
 CHECKED BY _____