
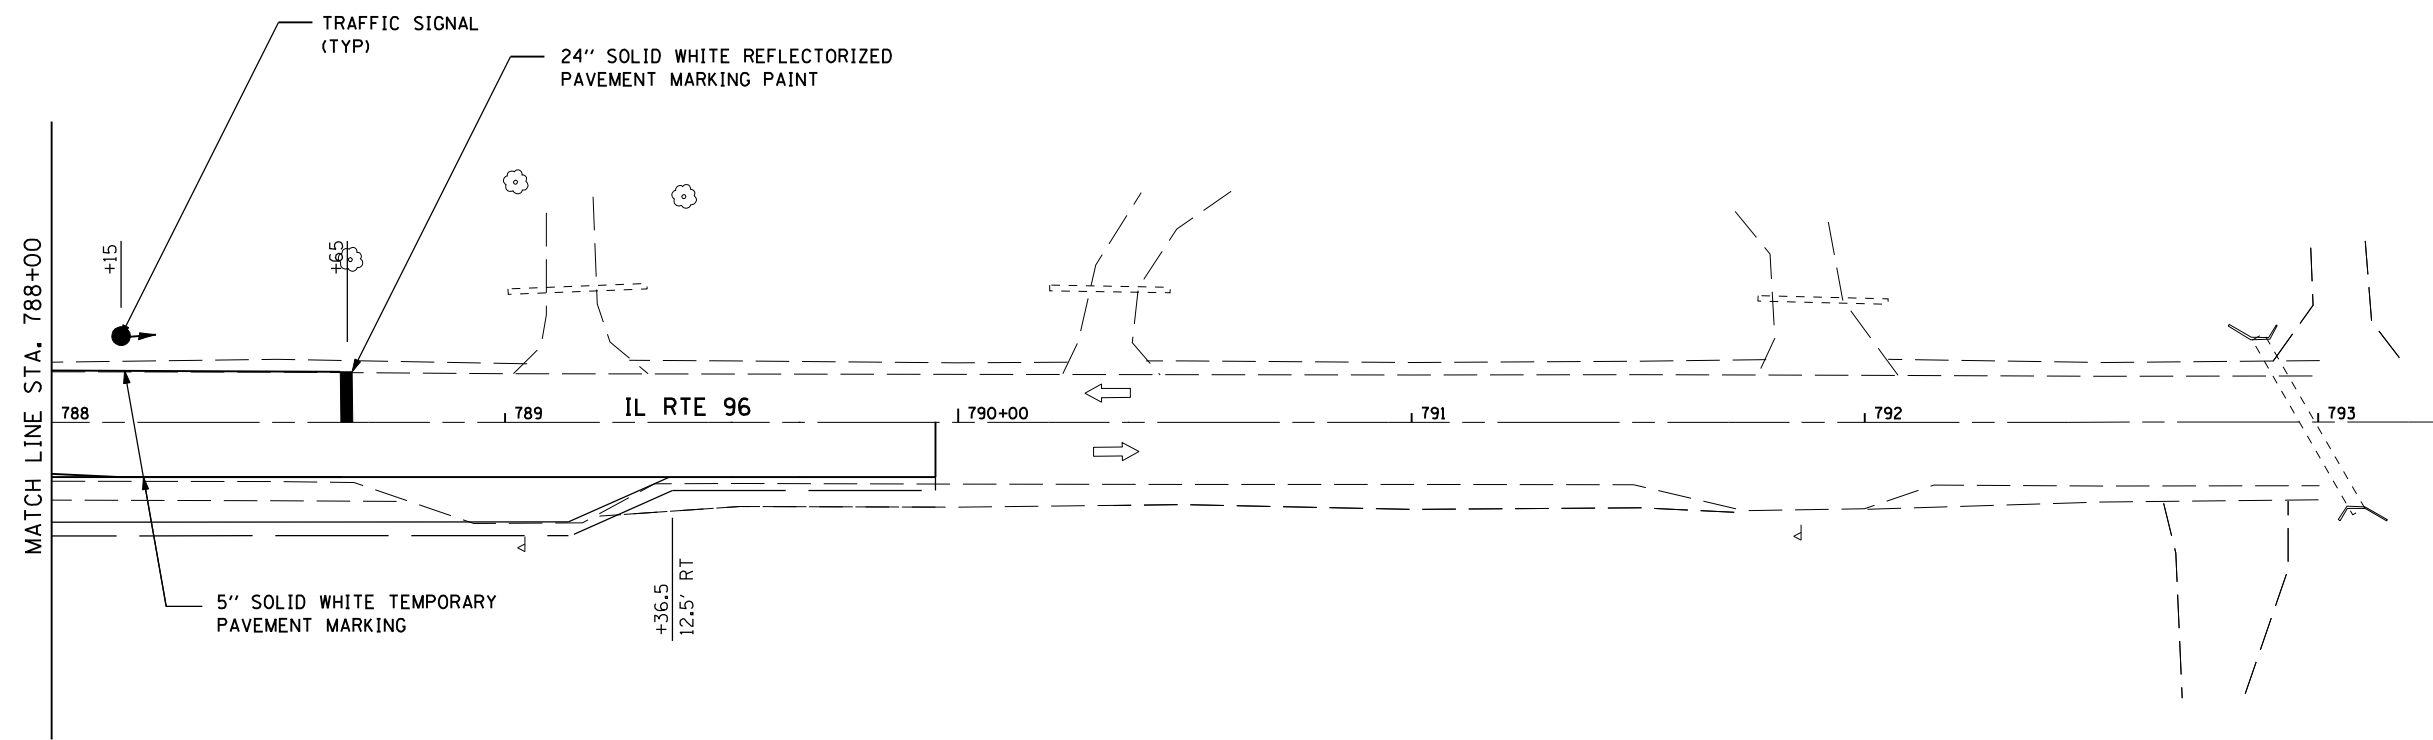


F.A.P. RTE.	SECTION	COUNTY	TOTAL SHEETS	SHEET NO.
304	3B-1	PIKE	51	13
STA. 788+00		TO STA.		
FED. ROAD DIST. NO.	ILLINOIS	FED. AID PROJECT		

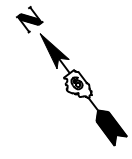

REVISIONS	
NAME	DATE

ILLINOIS DEPARTMENT OF TRANSPORTATION

**STAGE 1 CONSTRUCTION PLAN**  
**IL 96 OVER JIMTOWN BRANCH**  
**FAP 304 SECTION 3B-1**  
**PIKE COUNTY**

SCALE: 1"=20'  
 DATE: \$DATE

DRAWN BY: GEW  
 CHECKED BY: MJS

**The Upchurch Group**  
 HILLSIDE, IL. (708) 449-2321  
 MATTOON, IL. (217) 235-3177

PLOT DATE = Aug-31-2007 11:48:26AM  
 FILE NAME = c:\projects\653704\upchurch\_final\conststage1.03.plt  
 PLOT SCALE = 42.3525 / IN.  
 USER NAME = laughlin-1