
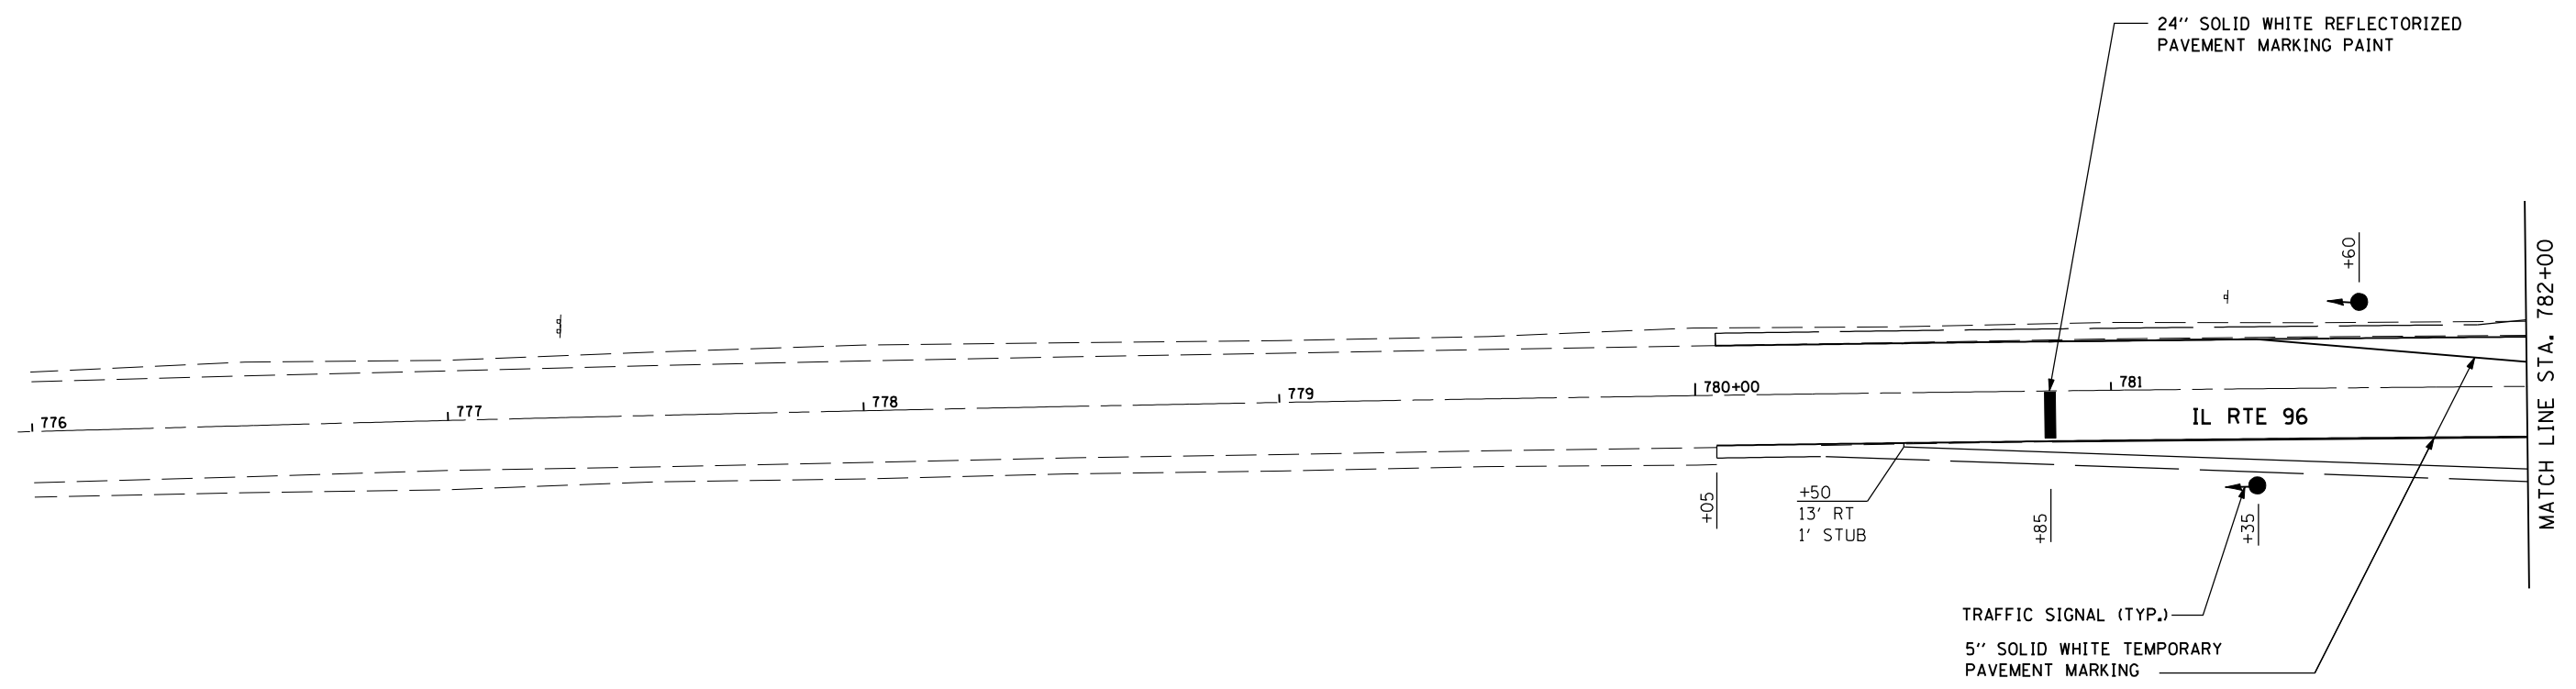


F.A.P. RTE.	SECTION	COUNTY	TOTAL SHEETS	SHEET NO.
304	3B-1	PIKE	51	14
STA. 780+00		TO STA. 782+00		
FED. ROAD DIST. NO.	ILLINOIS	FED. AID PROJECT		

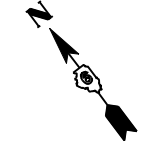

REVISIONS	
NAME	DATE

ILLINOIS DEPARTMENT OF TRANSPORTATION

STAGE 2 CONSTRUCTION PLAN
IL 96 OVER JIMTOWN BRANCH
FAP 304 SECTION 3B-1
PIKE COUNTY

SCALE: 1"=20'
 DATE: \$DATE

DRAWN BY: GEW
 CHECKED BY: MJS

PLOT DATE = Aug-31-2007 11:46:30AM
 FILE NAME = c:\projects\653704\upchurch_final\conststage2.01.dwg
 PLOT SCALE = 42.3525 / IN.
 USER NAME = laughlin-1

The Upchurch Group

HILLSIDE, IL. (708) 449-2321
 MATTOON, IL. (217) 235-3177