
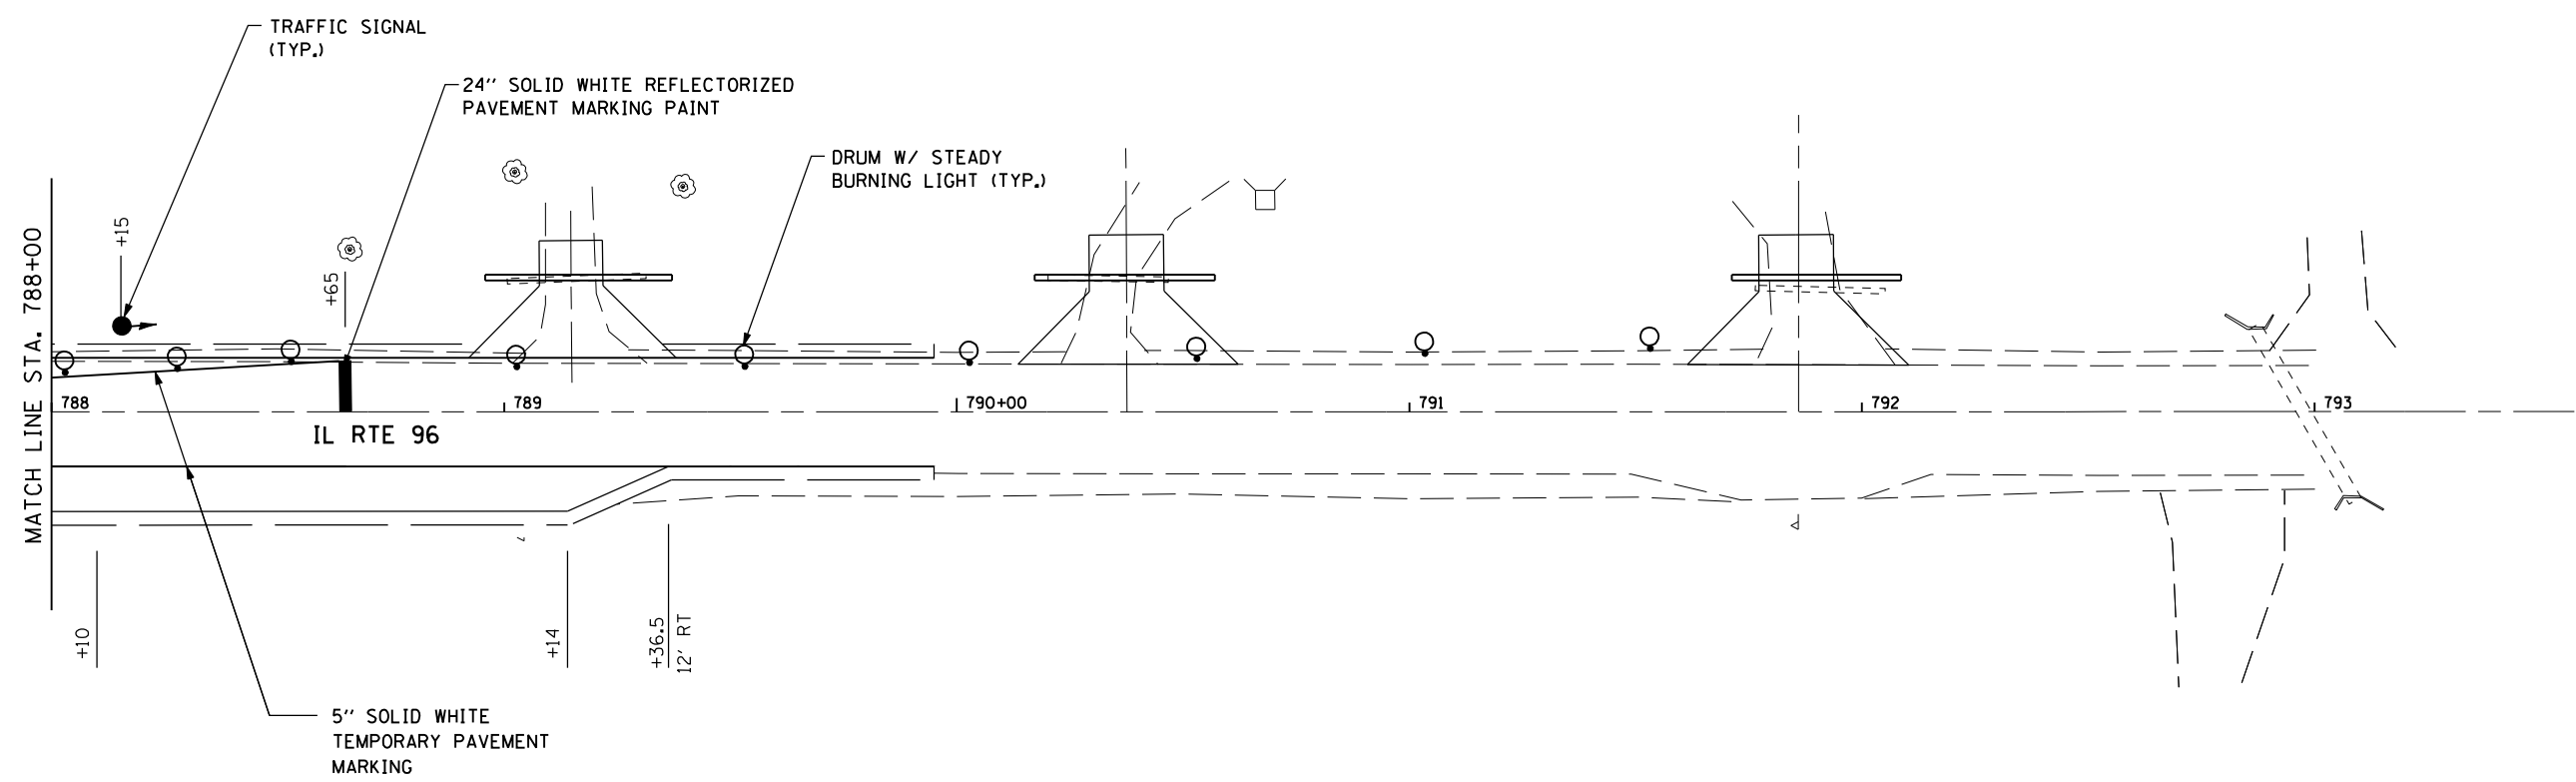


F.A.P. RTE.	SECTION	COUNTY	TOTAL SHEETS	SHEET NO.
304	3B-1	PIKE	51	16
STA. 788+00		TO STA.		
FED. ROAD DIST. NO.	ILLINOIS	FED. AID PROJECT		

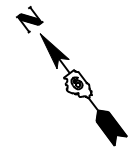

REVISIONS	
NAME	DATE

ILLINOIS DEPARTMENT OF TRANSPORTATION

**STAGE 2 CONSTRUCTION PLAN**

**IL 96 OVER JIMTOWN BRANCH**

**FAP 304 SECTION 3B-1**

**PIKE COUNTY**

SCALE: 1"=20'

DATE: \$DATE

DRAWN BY: GEW

CHECKED BY: MJS

**The Upchurch Group**

HILLSIDE, IL. (708) 449-2321

MATTOON, IL. (217) 235-3177

PLOT DATE = Aug-31-2007 11:46:39AM  
 FILE NAME = c:\projects\653704\upchurch\final\constrstage2.03.dwg  
 PLOT SCALE = 4.23525 / IN.  
 USER NAME = laughlin-1