


F.A.P. RTE.	SECTION	COUNTY	TOTAL SHEETS	SHEET NO.
304	3B-1	PIKE	51	17
STA.		TO STA.		
FED. ROAD DIST. NO.	ILLINOIS	FED. AID PROJECT		

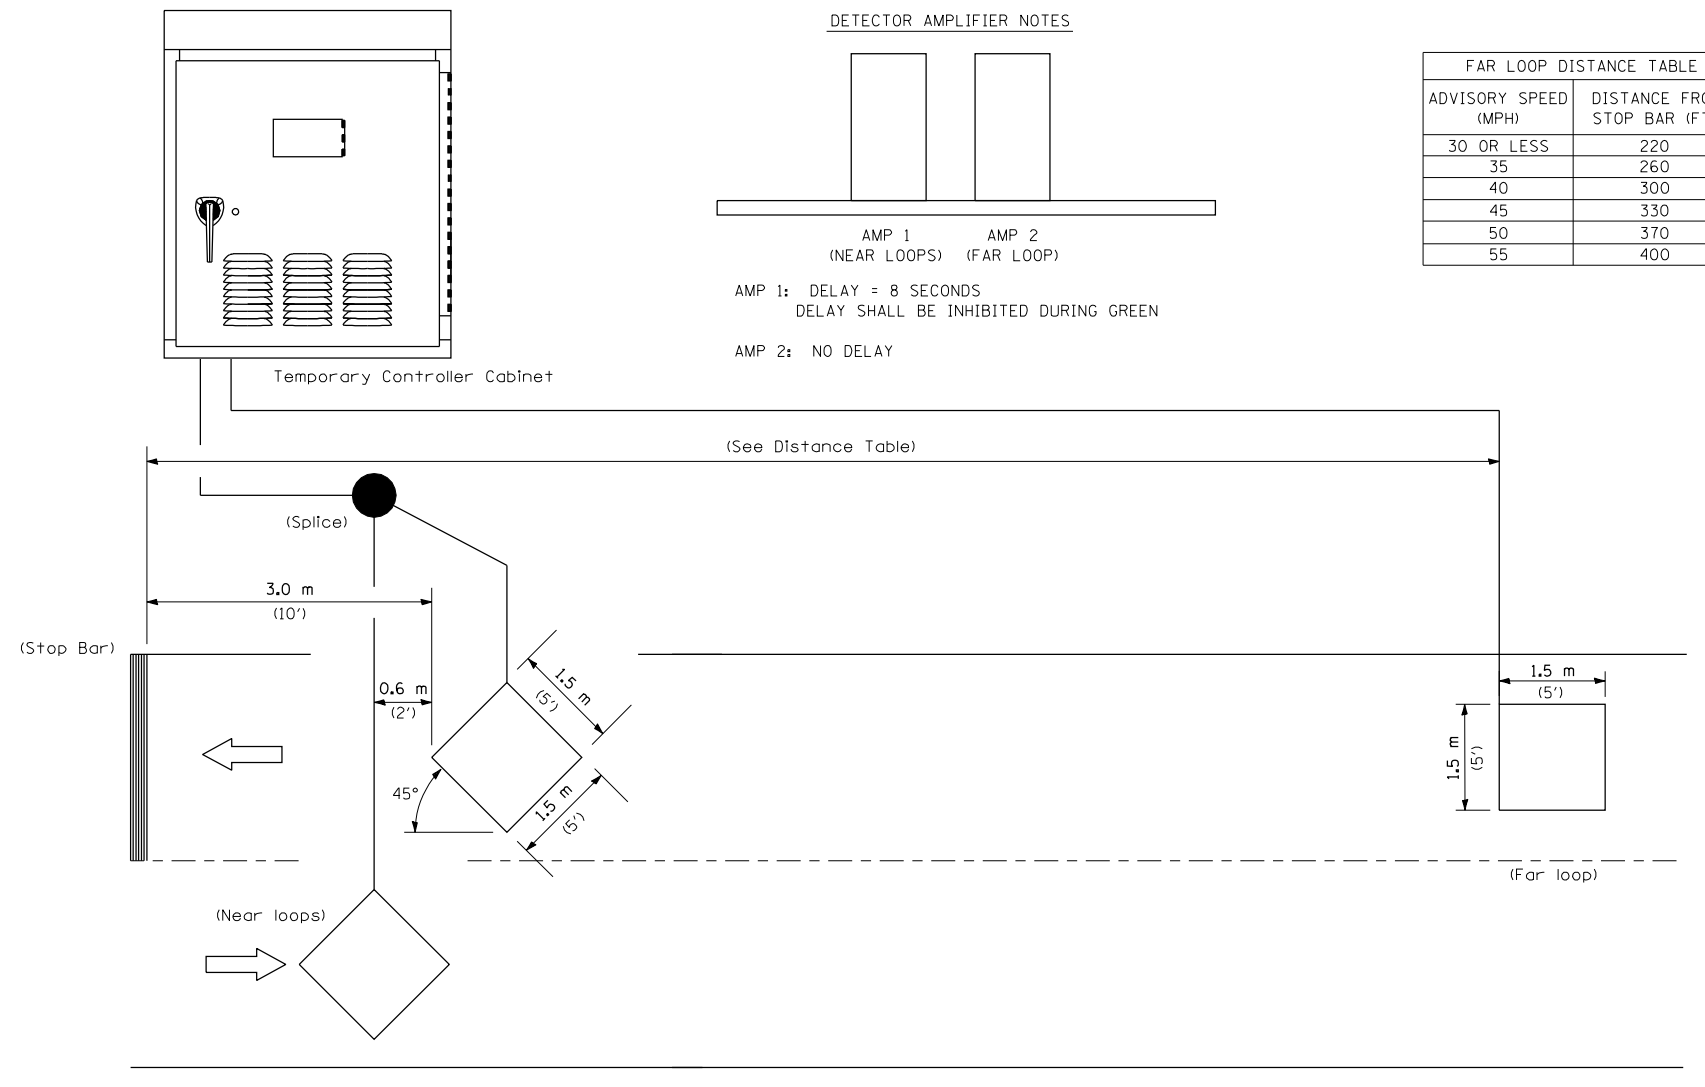

NOTE: All loops centered in lane.

INDUCTION LOOP DETECTOR

TEMPORARY BRIDGE TRAFFIC SIGNAL  
LOOP PLACEMENT DETAIL SHEET

REVISIONS	
NAME	DATE

ILLINOIS DEPARTMENT OF TRANSPORTATION  
TRAFFIC CONTROL & PROTECTION  
IL 96 OVER JIMTOWN BRANCH  
FAP 304 SECTION 3B-1  
PIKE COUNTY

SCALE: NONE      DRAWN BY: DIST. 6  
DATE: \$DATE      CHECKED BY: MJS

PLOT DATE = Aug-31-2007 11:48:43AM  
FILE NAME = c:\projects\653704\upchurch\final\udot-trafficcontrolsignal.dwg  
PLOT SCALE = 1/8"=1'-0" / IN.  
USER NAME = laughlin-1

**The Upchurch Group**  
HILLSIDE, IL. (708) 449-2321  
MATTOON, IL. (217) 235-3177