



F.A.P. RTE.	SECTION	COUNTY	TOTAL SHEETS	SHEET NO.
304	3B-1	PIKE	51	28
STA.		TO STA.		
FED. ROAD DIST. NO.	ILLINOIS	FED. AID PROJECT		

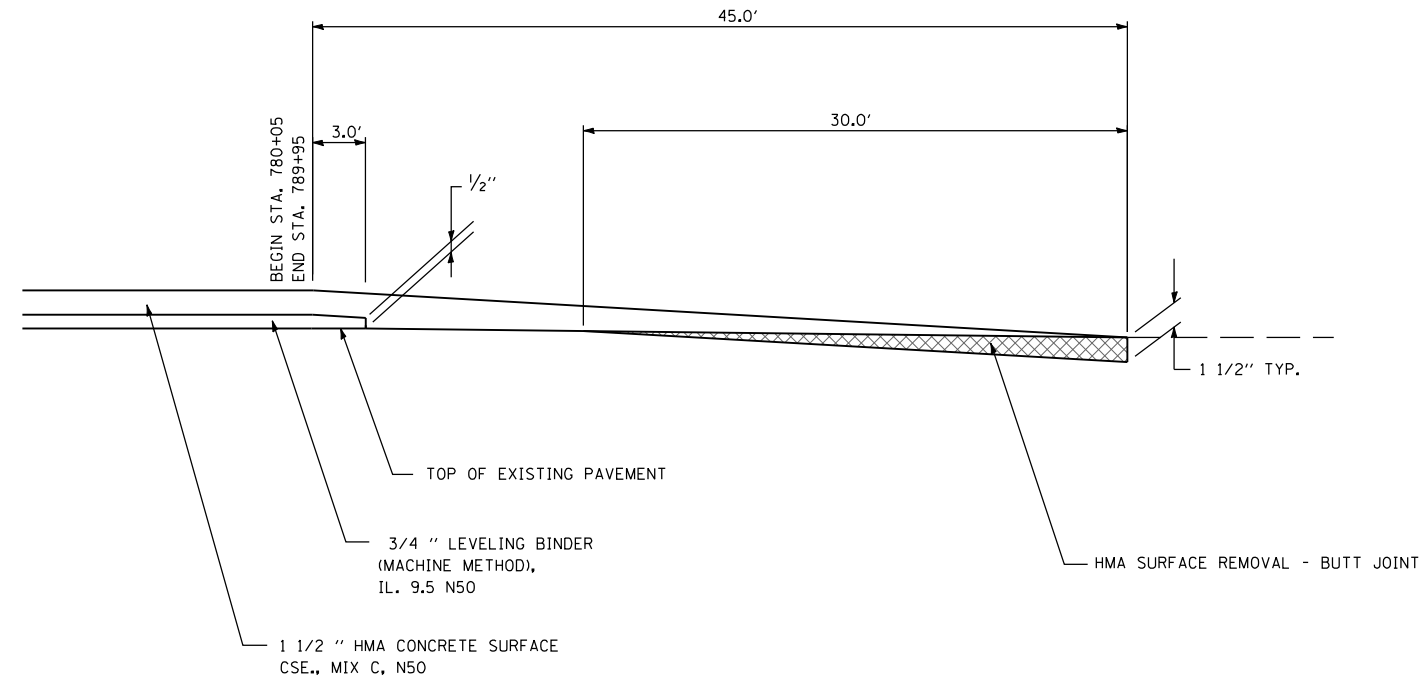

TYPICAL TAPER DETAIL
(AT EACH END OF PROJECT)

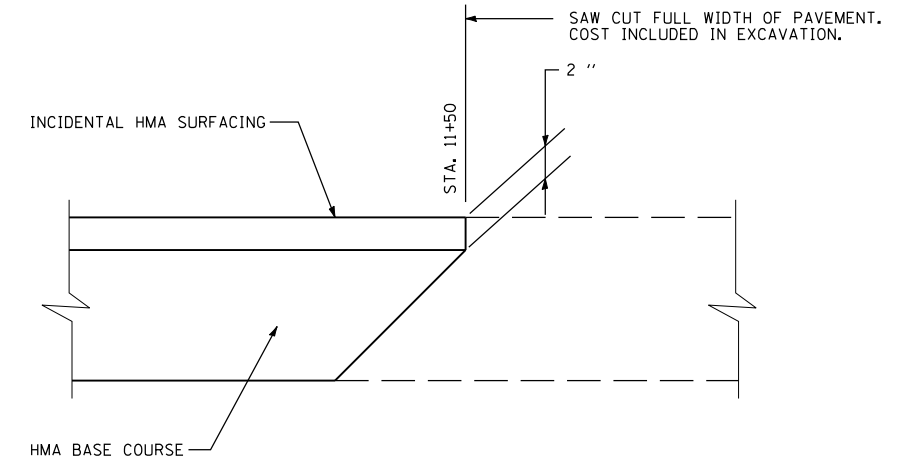

**JIM TOWN ROAD
PAVEMENT JOINT DETAIL**

LOCATION (STATION TO STATION)	ROUTE	HMA SURFACE REMOVAL - BUTT JOINT	TEMPORARY RAMP
		QUANTITY (SQ YD)	QUANTITY (SQ YD)
STA 780+05 TO STA 780+50	IL 96	80	13.3
STA 789+50 TO STA 789+95	IL 96	80	13.3
TOTAL		160	26.6

PLOT DATE = Aug-31-2007 11:49:28AM
 FILE NAME = c:\projects\653704\upchurch\final\details.sht
 PLOT SCALE = 1/8"=1'-0" / IN.
 USER NAME = laughlin-1

The Upchurch Group
 HILLSIDE, IL. (708) 449-2321
 MATTOON, IL. (217) 235-3177

REVISIONS	
NAME	DATE

ILLINOIS DEPARTMENT OF TRANSPORTATION
ROADWAY DETAILS
IL 96 OVER JIMTOWN BRANCH
FAP 304 SECTION 3B-1
PIKE COUNTY
 SCALE: _____ DRAWN BY: RLH
 DATE: \$DATE CHECKED BY: MJS