

F.A. RTE.	SECTION	COUNTY	TOTAL SHEETS	SHEET NO.
304	3(B-1)	PIKE	51	50
STA. 10+56.590		TO STA. 10+56.590		
FED. ROAD DIST. NO.	ILLINOIS	FED. AID PROJECT		


BY	DATE

NO.	AREAS CHECKED

BY	DATE

NO.	AREAS CHECKED

PLOT DATE = Aug-31-2007 11:51:17 AM
 FILE NAME = I:\PROJECTS\72908\Drawings\72908-304-3(B-1)\72908-304-3(B-1)-50.dwg
 PLOT SCALE = 10.0000
 USER NAME = laughtlin-1

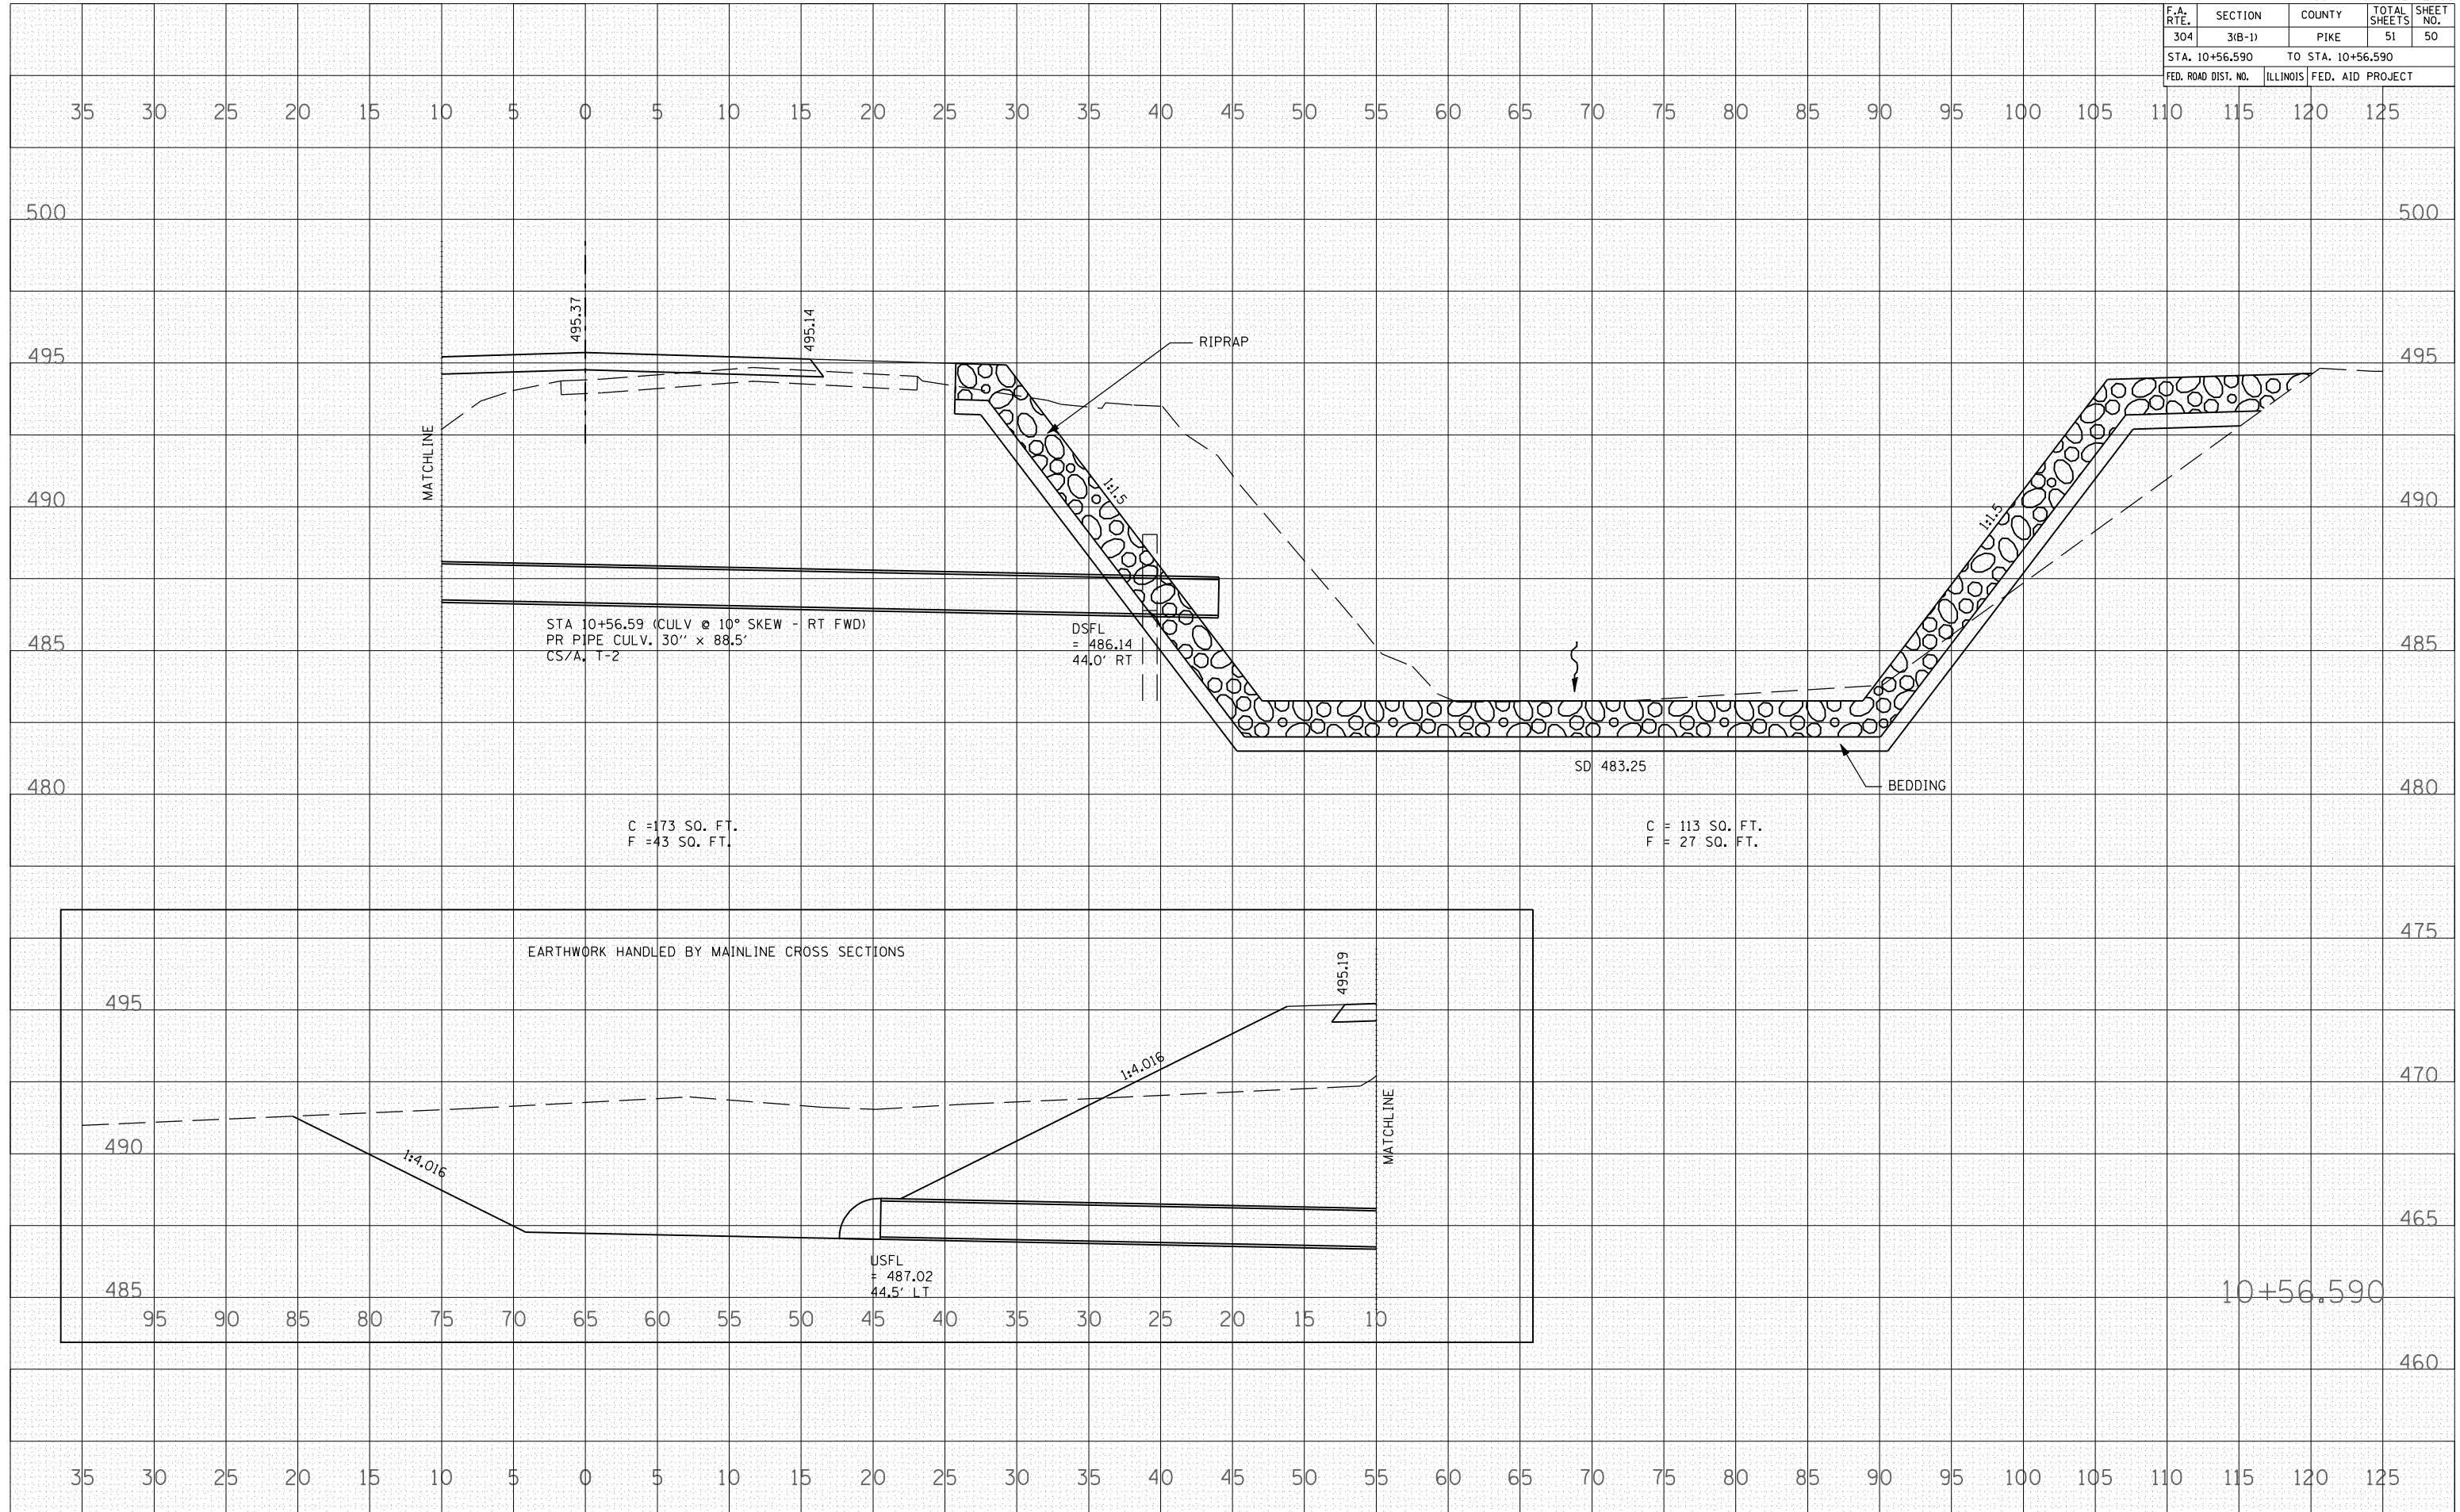

10+56.590