



F.A.P. RTE.	SECTION	COUNTY	TOTAL SHEETS	SHEET NO.
751	101 (B-2)	PIKE	48	10
STA.		TO STA.		
FED. ROAD DIST. NO.	ILLINOIS	FED. AID PROJECT		

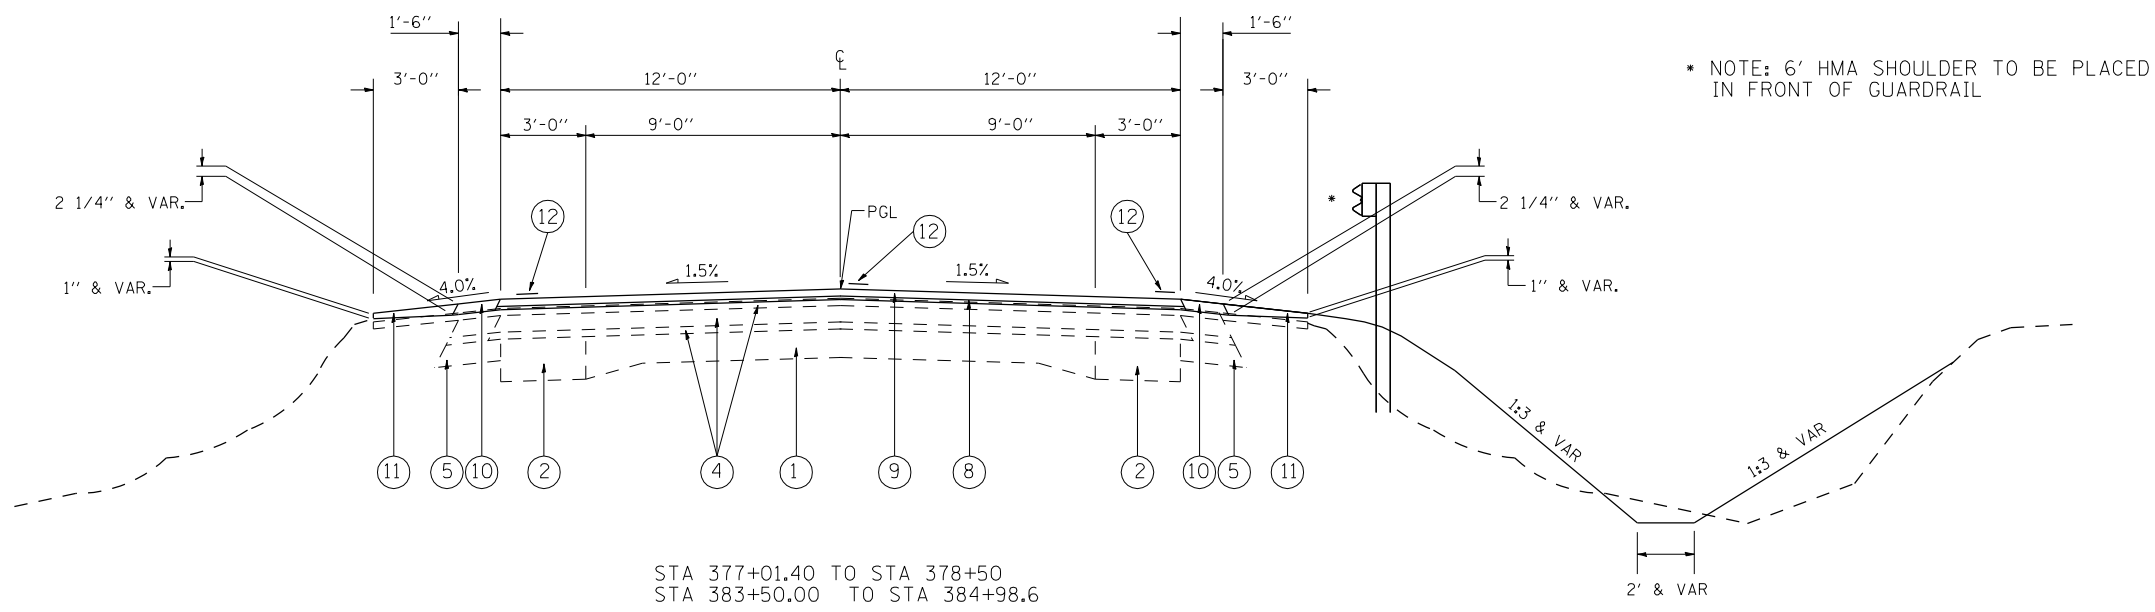

STA 377+01.40 TO STA 378+50
 STA 383+50.00 TO STA 384+98.6

LEGEND

- ① EX P.C.C. PAVEMENT, 9" - 6" - 9"
- ② EX BIT. CONC. BASE COURSE WIDENING, 9"
- ③ EX P.C.C. BASE COURSE WIDENING, 9"
- ④ EX BIT. CONC. SURFACE, 4 1/2"
- ⑤ EX BIT. SHOULDERS, 6"
- ⑥ EX BIT. SHOULDER 8"
- ⑦ PR HMA BIND. CSE., IL 19.0, N 50, VAR. DEPTH (2 1/4" MIN.)
- ⑧ PR LEVEL. BIND., N 50, 3/4" & VAR. DEPTH
- ⑨ PR HMA SURF. CSE., MIX "C", N 50, 1 1/2"
- ⑩ PR HMA SHLDS. - 2 1/4" & VAR. DEPTH
- ⑩A PR HMA SHLDS. - 8"
- ⑪ PR AGG. WEDGE SHLDS., TYPE B
- ⑫ PR PAVEMENT MARKING, LINE - 5"
- ⑬ PR AGG SHOULDERS, TY A - 6"
- ⑭ PR GRANULAR SUB-BASE TY A - VAR. DEPTH

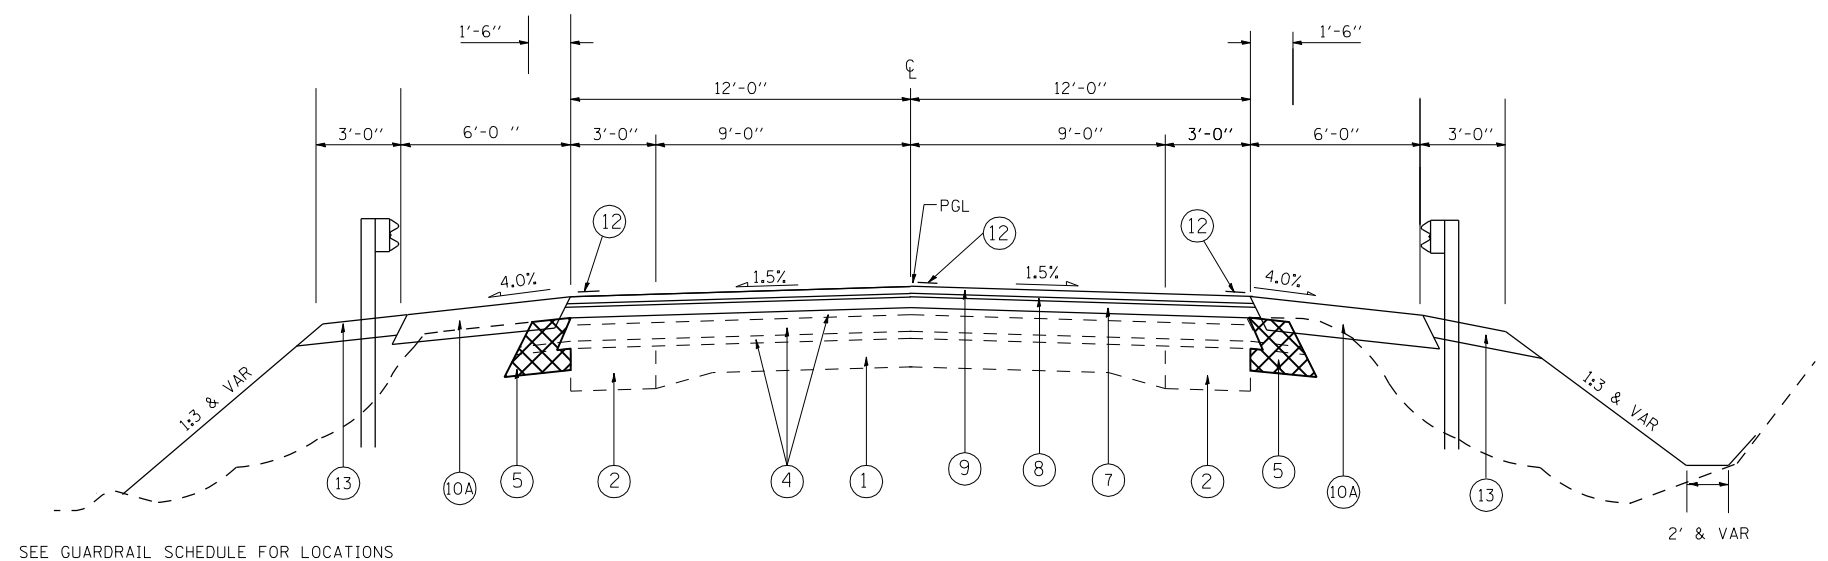

SEE GUARDRAIL SCHEDULE FOR LOCATIONS

STA 378+50 TO STA 379+56.02
 STA 382+45.5 TO STA 383+50

NOT TO SCALE

REVISIONS	
NAME	DATE

ILLINOIS DEPARTMENT OF TRANSPORTATION

TYPICAL SECTIONS

SCALE: VERT. _____
 HORIZ. _____

DRAWN BY _____
 CHECKED BY _____

PLOT DATE = Aug-15-2007 01:40:05PM
 FILE NAME = c:\p\projects\655488A\stypical.dgn
 PLOT SCALE = 6.7785' / IN.
 USER NAME = laughlin-1