


F.A.P. RTE.	SECTION	COUNTY	TOTAL SHEETS	SHEET NO.
75I	101 (B-2)	PIKE	48	12
STA.		TO STA.		
FED. ROAD DIST. NO.	ILLINOIS	FED. AID PROJECT		

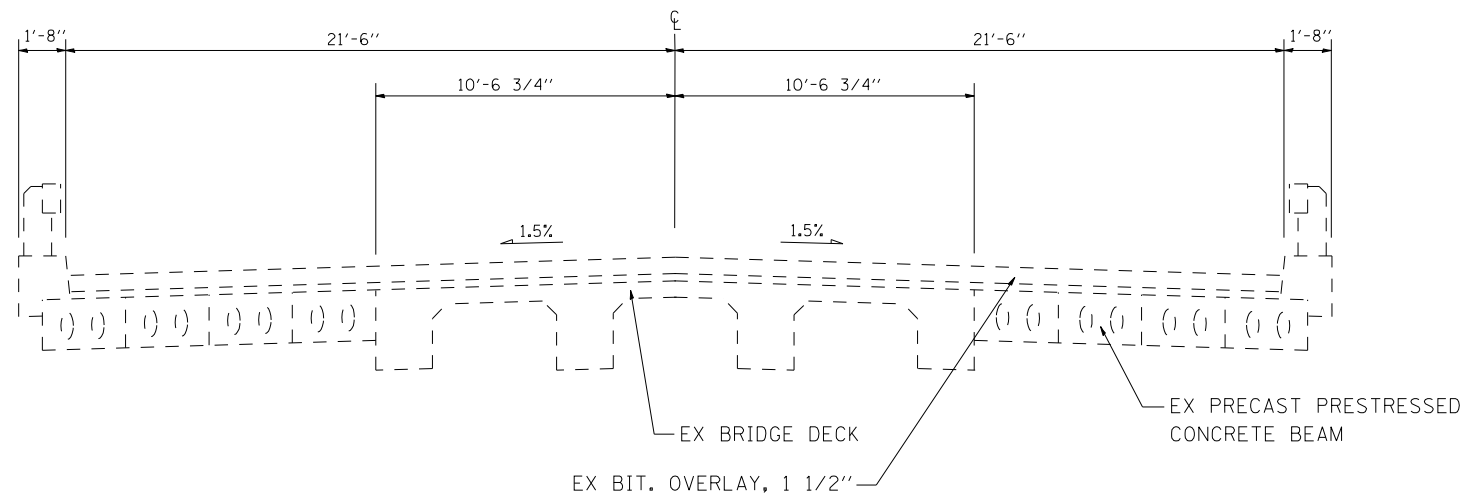


EX SN 075-0025
(OVER WALNUT CREEK)
TBR

STA 380+76.00 TO STA 381+24.00

LEGEND

- ① EX P.C.C. PAVEMENT, 9" - 6" - 9"
- ② EX BIT. CONC. BASE COURSE WIDENING, 9"
- ③ EX P.C.C. BASE COURSE WIDENING, 9"
- ④ EX BIT. CONC. SURFACE, 4 1/2"
- ⑤ EX BIT. SHOULDERS, 6"
- ⑥ EX BIT. SHOULDER 8"
- ⑦ PR HMA BIND. CSE., IL 19.0, N 50, VAR. DEPTH (2 1/4" MIN.)
- ⑧ PR LEVEL. BIND., N 50, 3/4" & VAR. DEPTH
- ⑨ PR HMA SURF. CSE., MIX "C", N 50, 1 1/2"
- ⑩ PR HMA SHLDS. 2 1/4" & VAR. DEPTH
- ⑩A PR HMA SHLDS. - 8"
- ⑪ PR AGG. WEDGE SHLDS., TY B
- ⑫ PR PAVEMENT MARKING, LINE - 5"
- ⑬ PR AGG. SHOULDER TY A , - 6"
- ⑭ PR GRAN. SUB-BASE, TY A , VAR. DEPTH

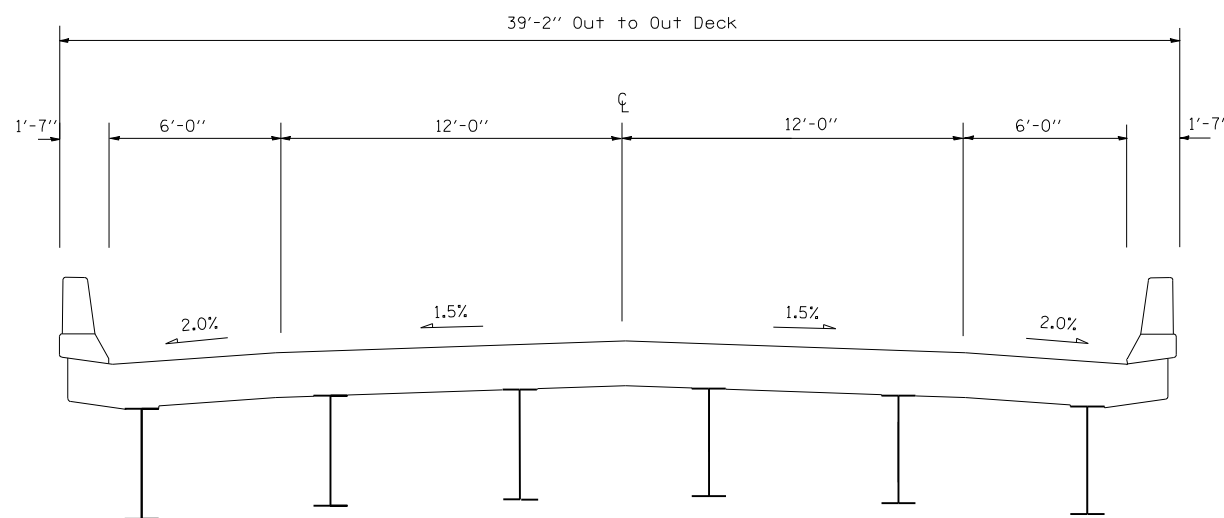

PROPOSED STRUCTURE
NO. 075-0507
WALNUT CREEK
STA 381+00

NOT TO SCALE

PR BRIDGE (SEE DETAILS)
STA 380+61.50 TO STA 381+38.50
PR BRIDGE APPR. PVT. (STD 420401)
STA 380+31.50 TO STA 380+61.50
STA 381+38.50 TO STA 381+68.50

REVISIONS	
NAME	DATE

ILLINOIS DEPARTMENT OF TRANSPORTATION

TYPICAL SECTIONS

SCALE: VERT.
HORIZ.
DATE

DRAWN BY
CHECKED BY

PLOT DATE = Aug-15-2007 01:40:07PM
 FILE NAME = c:\p\projects\0654884\stypical.dgn
 PLOT SCALE = 6.7785' / IN.
 USER NAME = laughlin-1