


| F.A.P. RTE. | SECTION | COUNTY | TOTAL SHEETS | SHEET NO. |
|---------------------|----------|------------------|--------------|-----------|
| 751 | 101B-2 | PIKE | 48 | 13 |
| STA. | | TO STA. | | |
| FED. ROAD DIST. NO. | ILLINOIS | FED. AID PROJECT | | |



EXIST. CURVE CALCEX
 PI STA. = 390+89.18
 $\Delta = 1^\circ 20' 39''$ (LT)
 $D = 0^\circ 08' 00''$
 $R = 42,971.84'$
 $T = 504.13'$
 $L = 1,008.22'$
 $E = 2.96'$
 P.C. STA. = 385+85.05
 P.T. STA. = 395+93.27

END STA. 385+00

POT. Sta. 384+48.78

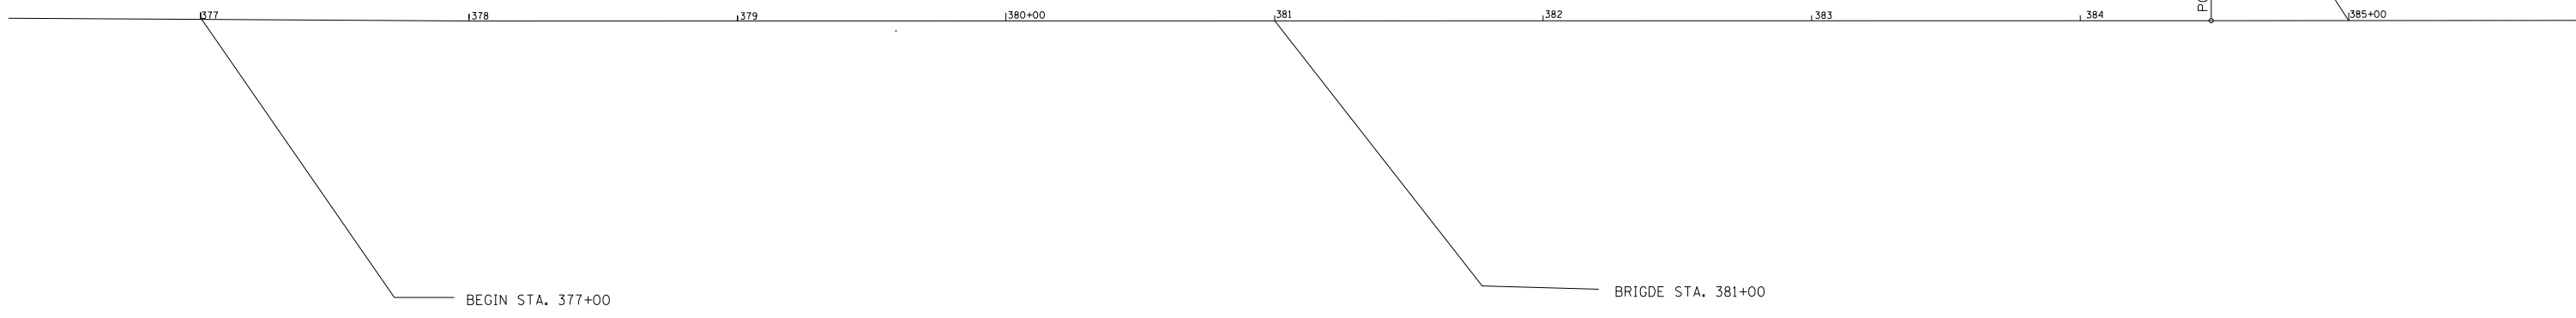

PLOT DATE = Aug-15-2007 01:40:11PM
 FILE NAME = c:\p\projects\6554884\sho\align.dwg
 PLOT SCALE = 217647858.8235 / IN.
 USER NAME = laughlin-1

| REVISIONS | |
|-----------|------|
| NAME | DATE |
| | |
| | |
| | |
| | |
| | |
| | |
| | |
| | |
| | |
| | |

ILLINOIS DEPARTMENT OF TRANSPORTATION

SURVEY ALIGNMENT

SCALE: VERT.
 HORIZ.
 DATE

DRAWN BY
 CHECKED BY