


F.A.P. RTE.	SECTION	COUNTY	TOTAL SHEETS	SHEET NO.
751	101B-2	PIKE	48	15
STA.		TO STA.		
FED. ROAD DIST. NO.	ILLINOIS	FED. AID PROJECT		

SEE NEXT SHEET FOR BLOW-UP OF THIS AREA

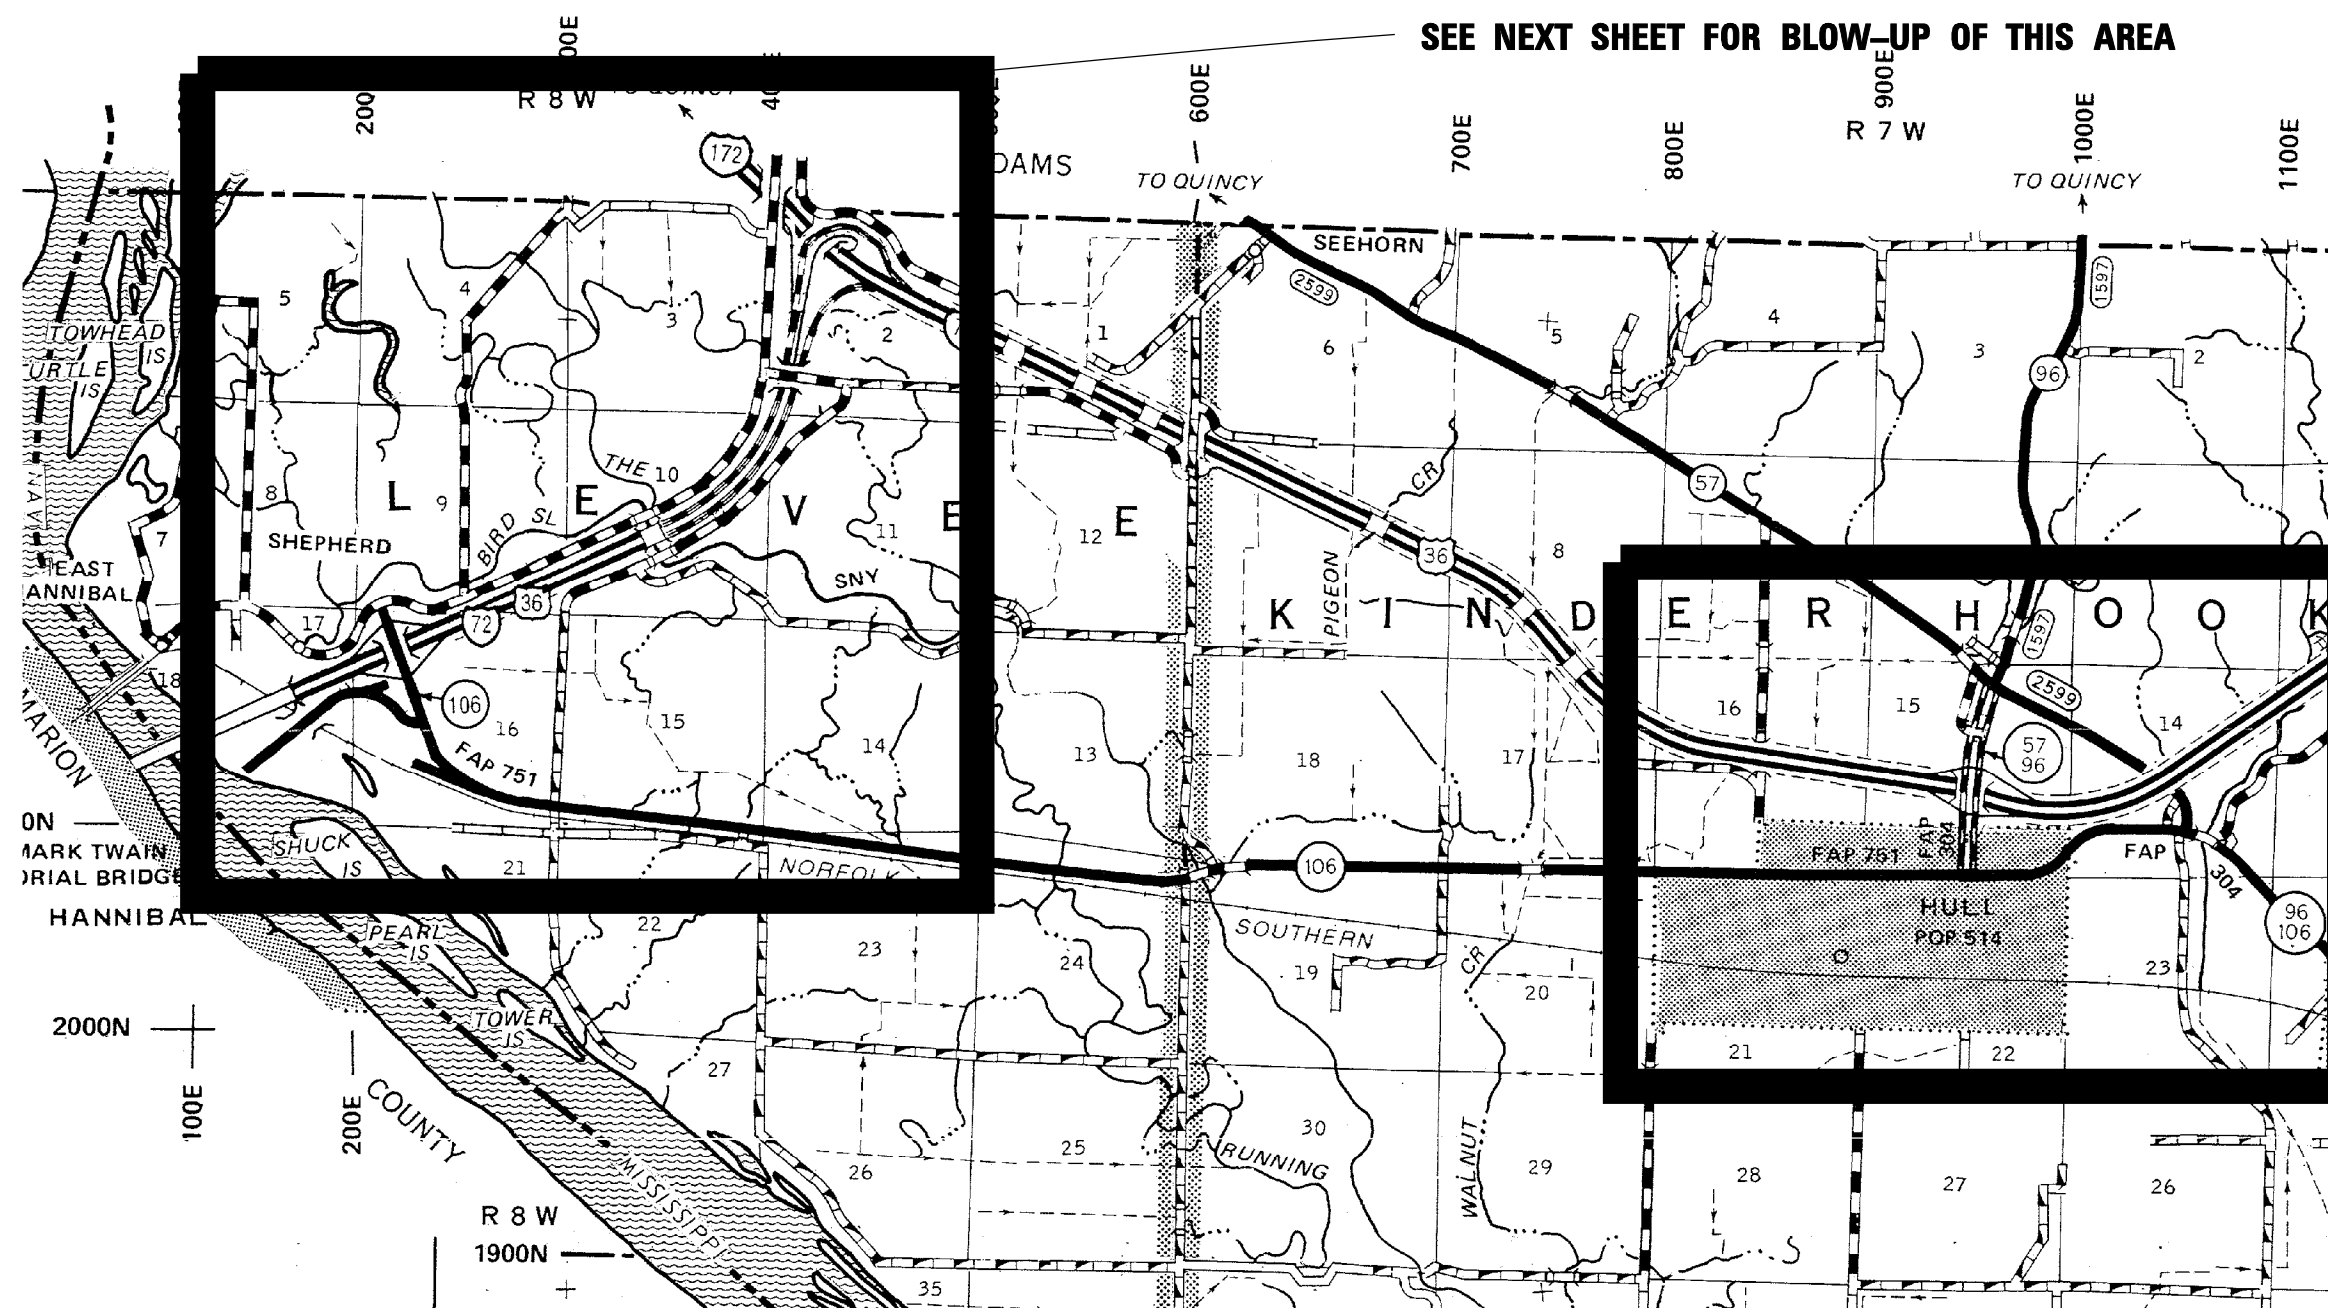

SEE NEXT SHEET FOR BLOW-UP OF THIS AREA

NOTE: STANDARD BLR 21 ADDRESSES ROAD CLOSURE DETAILS WITHIN THE IMMEDIATE VICINITY OF THE WALNUT CREEK STRUCTURE

- ① ILLINOIS ROUTE 106 CLOSED 2 MILES AHEAD
R11-3B (60 x 30)
- ② ILLINOIS ROUTE 106 CLOSED 5 MILES AHEAD
R11-3B (60 x 30)
- ③ ILLINOIS ROUTE 106 BRIDGE CLOSED 0.5 MILES WEST OF HULL FOLLOW MARKED DETOUR
- ④ ROAD CLOSURE BEGINS MAY 27 AT WALNUT CR
- ⑤ DETOUR WEST ILLINOIS 106
M4-8 (24 x 12)
M3-4 (24 x 12)
M1-1100 (24 x 30)
M6-3 (21 x 15)
- ⑥ DETOUR EAST ILLINOIS 106
M4-8 (24 x 12)
M3-2 (24 x 12)
M1-1100 (24 x 30)
M5-1(L) (21 x 15)
- ⑦ DETOUR EAST ILLINOIS 106
M4-8 (24 x 12)
M3-2 (24 x 12)
M1-1100 (24 x 30)
M6-1(L) (21 x 15)
- ⑧ DETOUR EAST ILLINOIS 106
M4-8 (24 x 12)
M3-2 (24 x 12)
M1-1100 (24 x 30)
M6-3 (21 x 15)
- ⑨ DETOUR EAST ILLINOIS 106
M4-8 (24 x 12)
M3-2 (24 x 12)
M1-1100 (24 x 30)
M5-2(R) (21 x 15)
- ⑩ DETOUR EAST ILLINOIS 106
M4-8 (24 x 12)
M3-2 (24 x 12)
M1-1100 (24 x 30)
M6-2(R) (21 x 15)
- ⑪ DETOUR WEST ILLINOIS 106
M4-8 (24 x 12)
M3-4 (24 x 12)
M1-1100 (24 x 30)
M5-2(R) (21 x 15)
- ⑫ DETOUR WEST ILLINOIS 106
M4-8 (24 x 12)
M3-4 (24 x 12)
M1-1100 (24 x 30)
M6-2(R) (21 x 15)
- ⑬ END DETOUR ILLINOIS 106
M4-6 (24 x 12)
M4-8 (24 x 12)
M1-1100 (24 x 30)
- ⑭ DETOUR WEST ILLINOIS 106
M4-8 (24 x 12)
M3-4 (24 x 12)
M1-1100 (24 x 30)
M5-1(R) (21 x 15)
- ⑮ DETOUR WEST ILLINOIS 106
M4-8 (24 x 12)
M3-4 (24 x 12)
M1-1100 (24 x 30)
M6-1(R) (21 x 15)
- ⑯ DETOUR WEST ILLINOIS 106
M4-8 (24 x 12)
M3-4 (24 x 12)
M1-1100 (24 x 30)
M5-1(L) (21 x 15)
- ⑰ DETOUR WEST ILLINOIS 106
M4-8 (24 x 12)
M3-4 (24 x 12)
M1-1100 (24 x 30)
M6-1(L) (21 x 15)

REVISIONS		ILLINOIS DEPARTMENT OF TRANSPORTATION	
NAME	DATE		

DETOUR PLAN

SCALE: VERT. / HORIZ.
DATE: / / DRAWN BY: / CHECKED BY: /

PLOT DATE: Aug-15-2007 01:40:23PM
FILE NAME: c:\p\projects\655488A\detourplan.dgn
PLOT SCALE: 1/8"=1'-0" / IN.
USER NAME: laughlin-1