
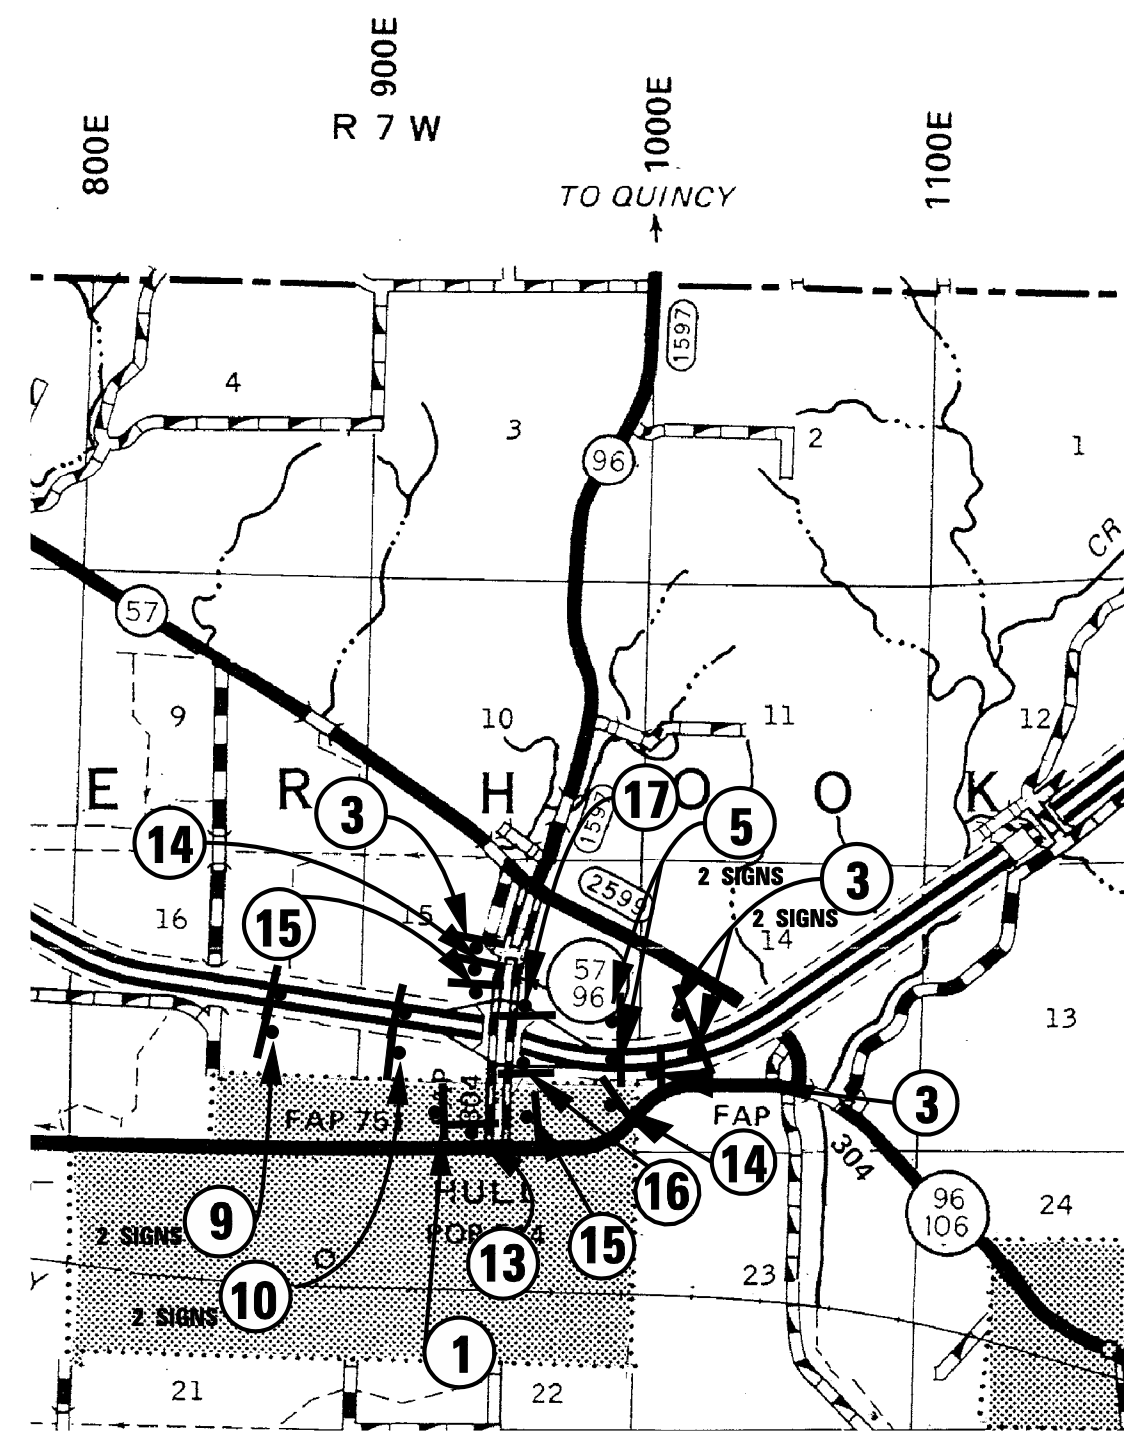


F.A.P. RTE.	SECTION	COUNTY	TOTAL SHEETS	SHEET NO.
751	101B-2	PIKE	48	16
STA.		TO STA.		
FED. ROAD DIST. NO.	ILLINOIS	FED. AID PROJECT		

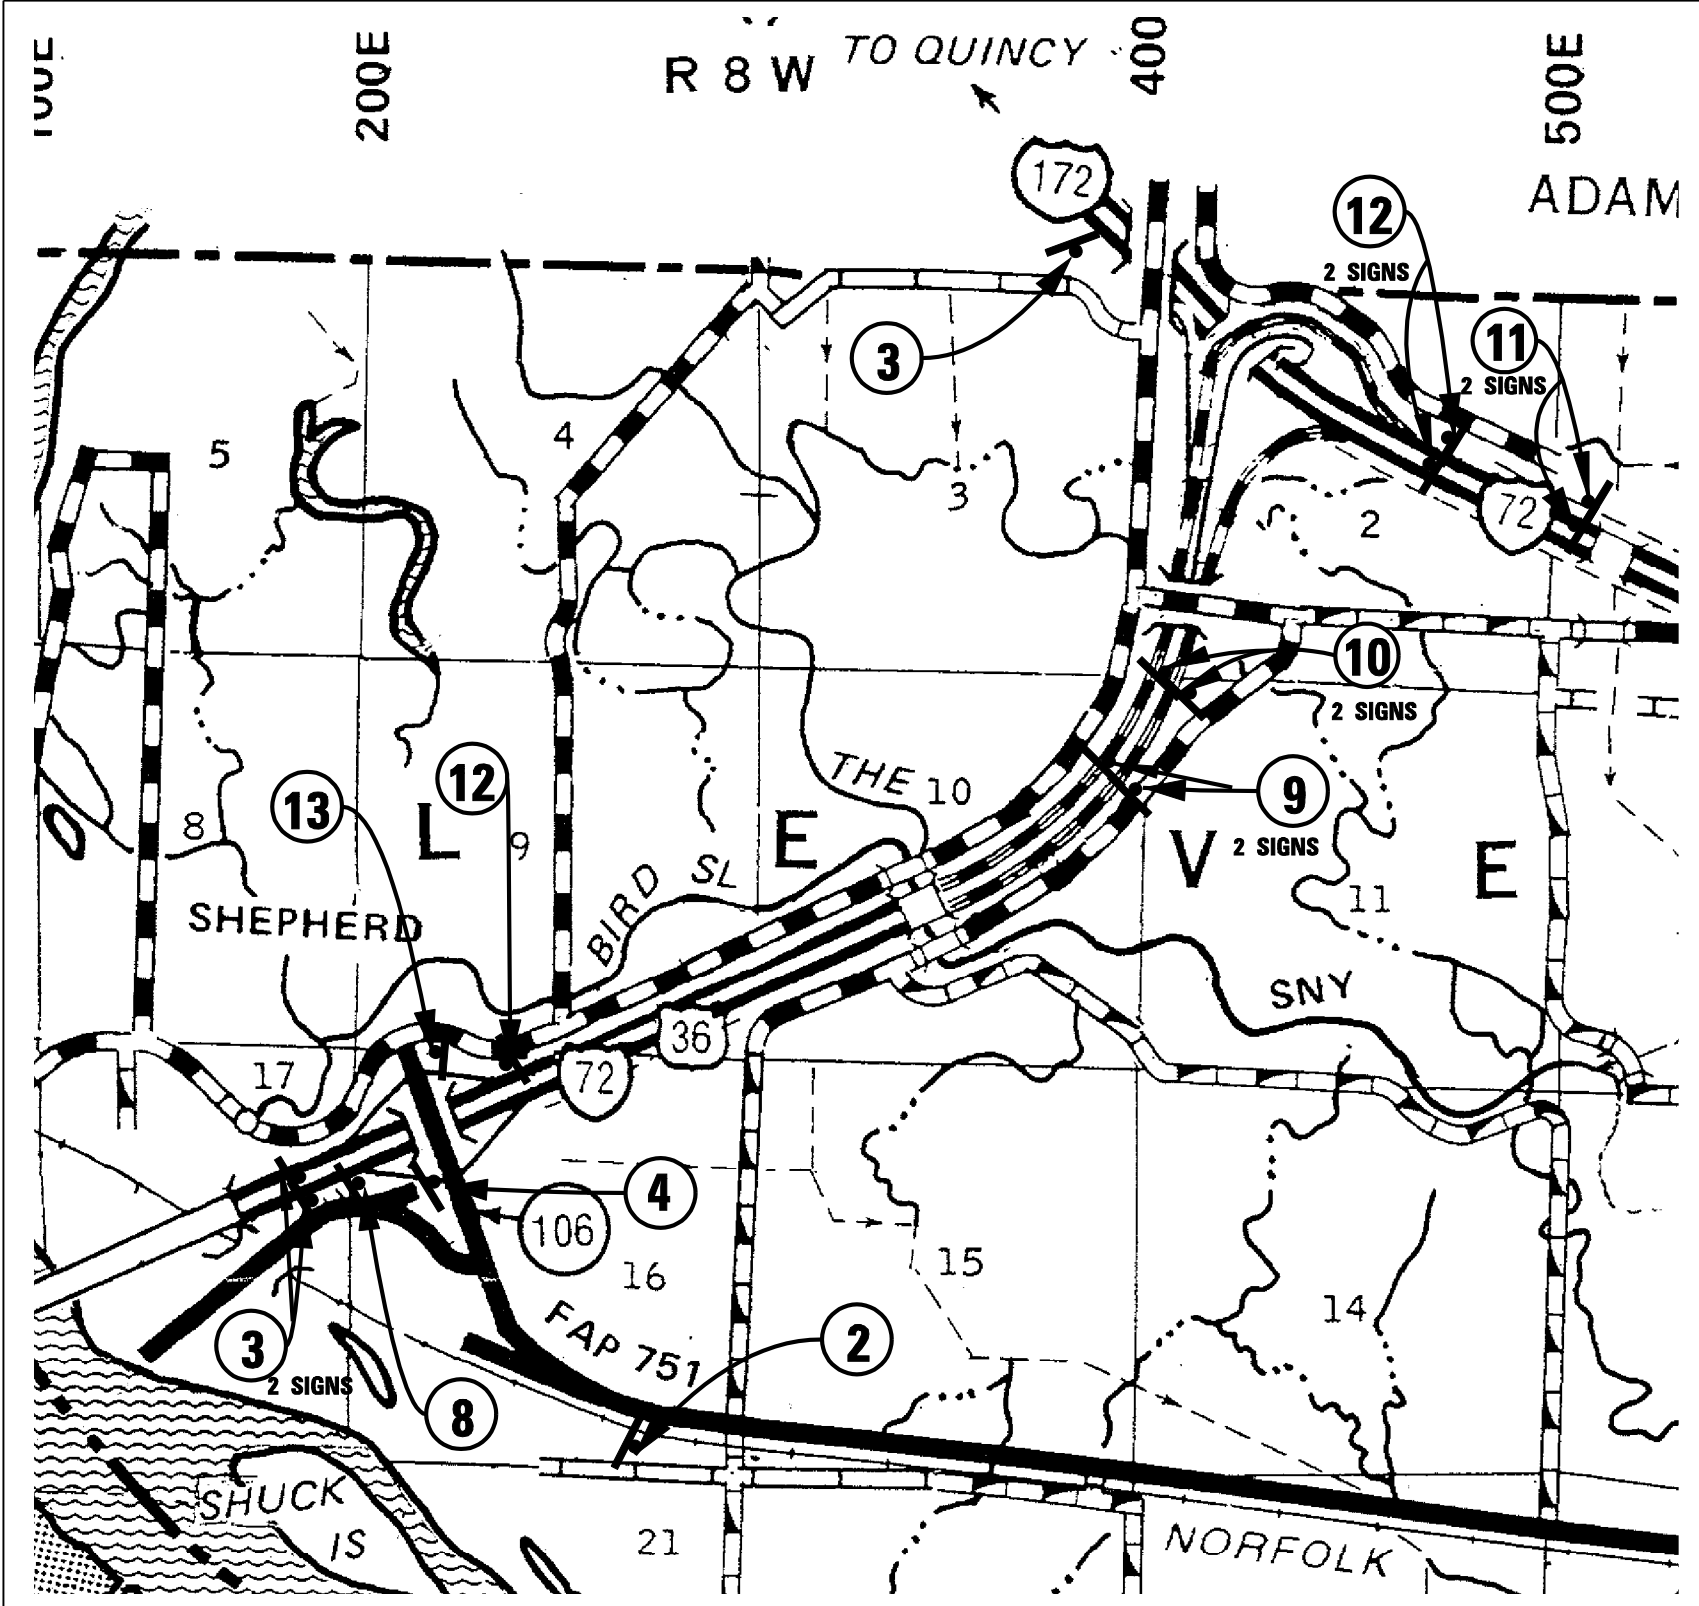

LEGEND - REFER TO FIRST SHEET OF DETOUR PLAN

REVISIONS	
NAME	DATE

ILLINOIS DEPARTMENT OF TRANSPORTATION

DETOUR PLAN

SCALE: VERT. / HORIZ.
DATE

DRAWN BY / CHECKED BY

PLOT DATE : Aug-15-2007 01:40:26PM
 FILE NAME : c:\p\projects\655488A\detourplan.dgn
 PLOT SCALE : 1/8"=1' / IN.
 USER NAME : laughtim-1