


F.A.P. RTE.	SECTION	COUNTY	TOTAL SHEETS	SHEET NO.
751	101B-2	PIKE	48	25
STA.		TO STA.		
FED. ROAD DIST. NO.	ILLINOIS	FED. AID PROJECT		

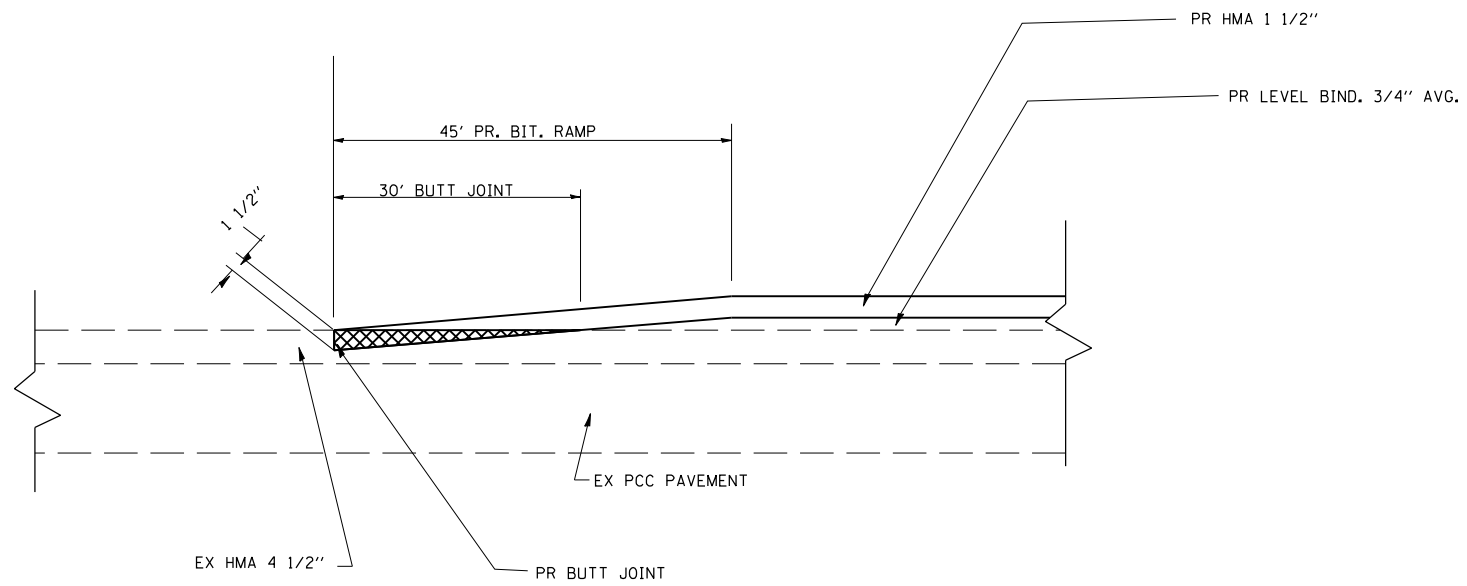

BIT. RAMP DETAIL
 STA 377+00.00 TO STA 377+45.00
 STA 384+55.00 TO STA 385+00.00

PLOT DATE : Aug-15-2007 01:40:51PM
 FILE NAME : c:\p\projects\655488A\shb\tbl\tbl.dgn
 PLOT SCALE : 1/8"=1'-0" / IN.
 USER NAME : laughlin-1

REVISIONS	
NAME	DATE

ILLINOIS DEPARTMENT OF TRANSPORTATION

BUTT JOINT DETAILS

SCALE: VERT. DRAWN BY
 HORIZ. CHECKED BY
 DATE