

F.A.P. RTE.	SECTION	COUNTY	TOTAL SHEETS	SHEET NO.
751	101B-2	PIKE	48	44
STA. 381+50.00		TO STA. 382+00.00		
FED. ROAD DIST. NO.	ILLINOIS	FED. AID PROJECT		


BY	DATE

NO.	DATE	BY	DESCRIPTION

BY	DATE

NO.	DATE	BY	DESCRIPTION

PLOT DATE = Aug-15-2007 01:41:05PM
 FILE NAME = G:\2007\101B-2\101B-2.dwg
 PLOT SCALE = 1"=20' IN.
 USER NAME = laughlin-1

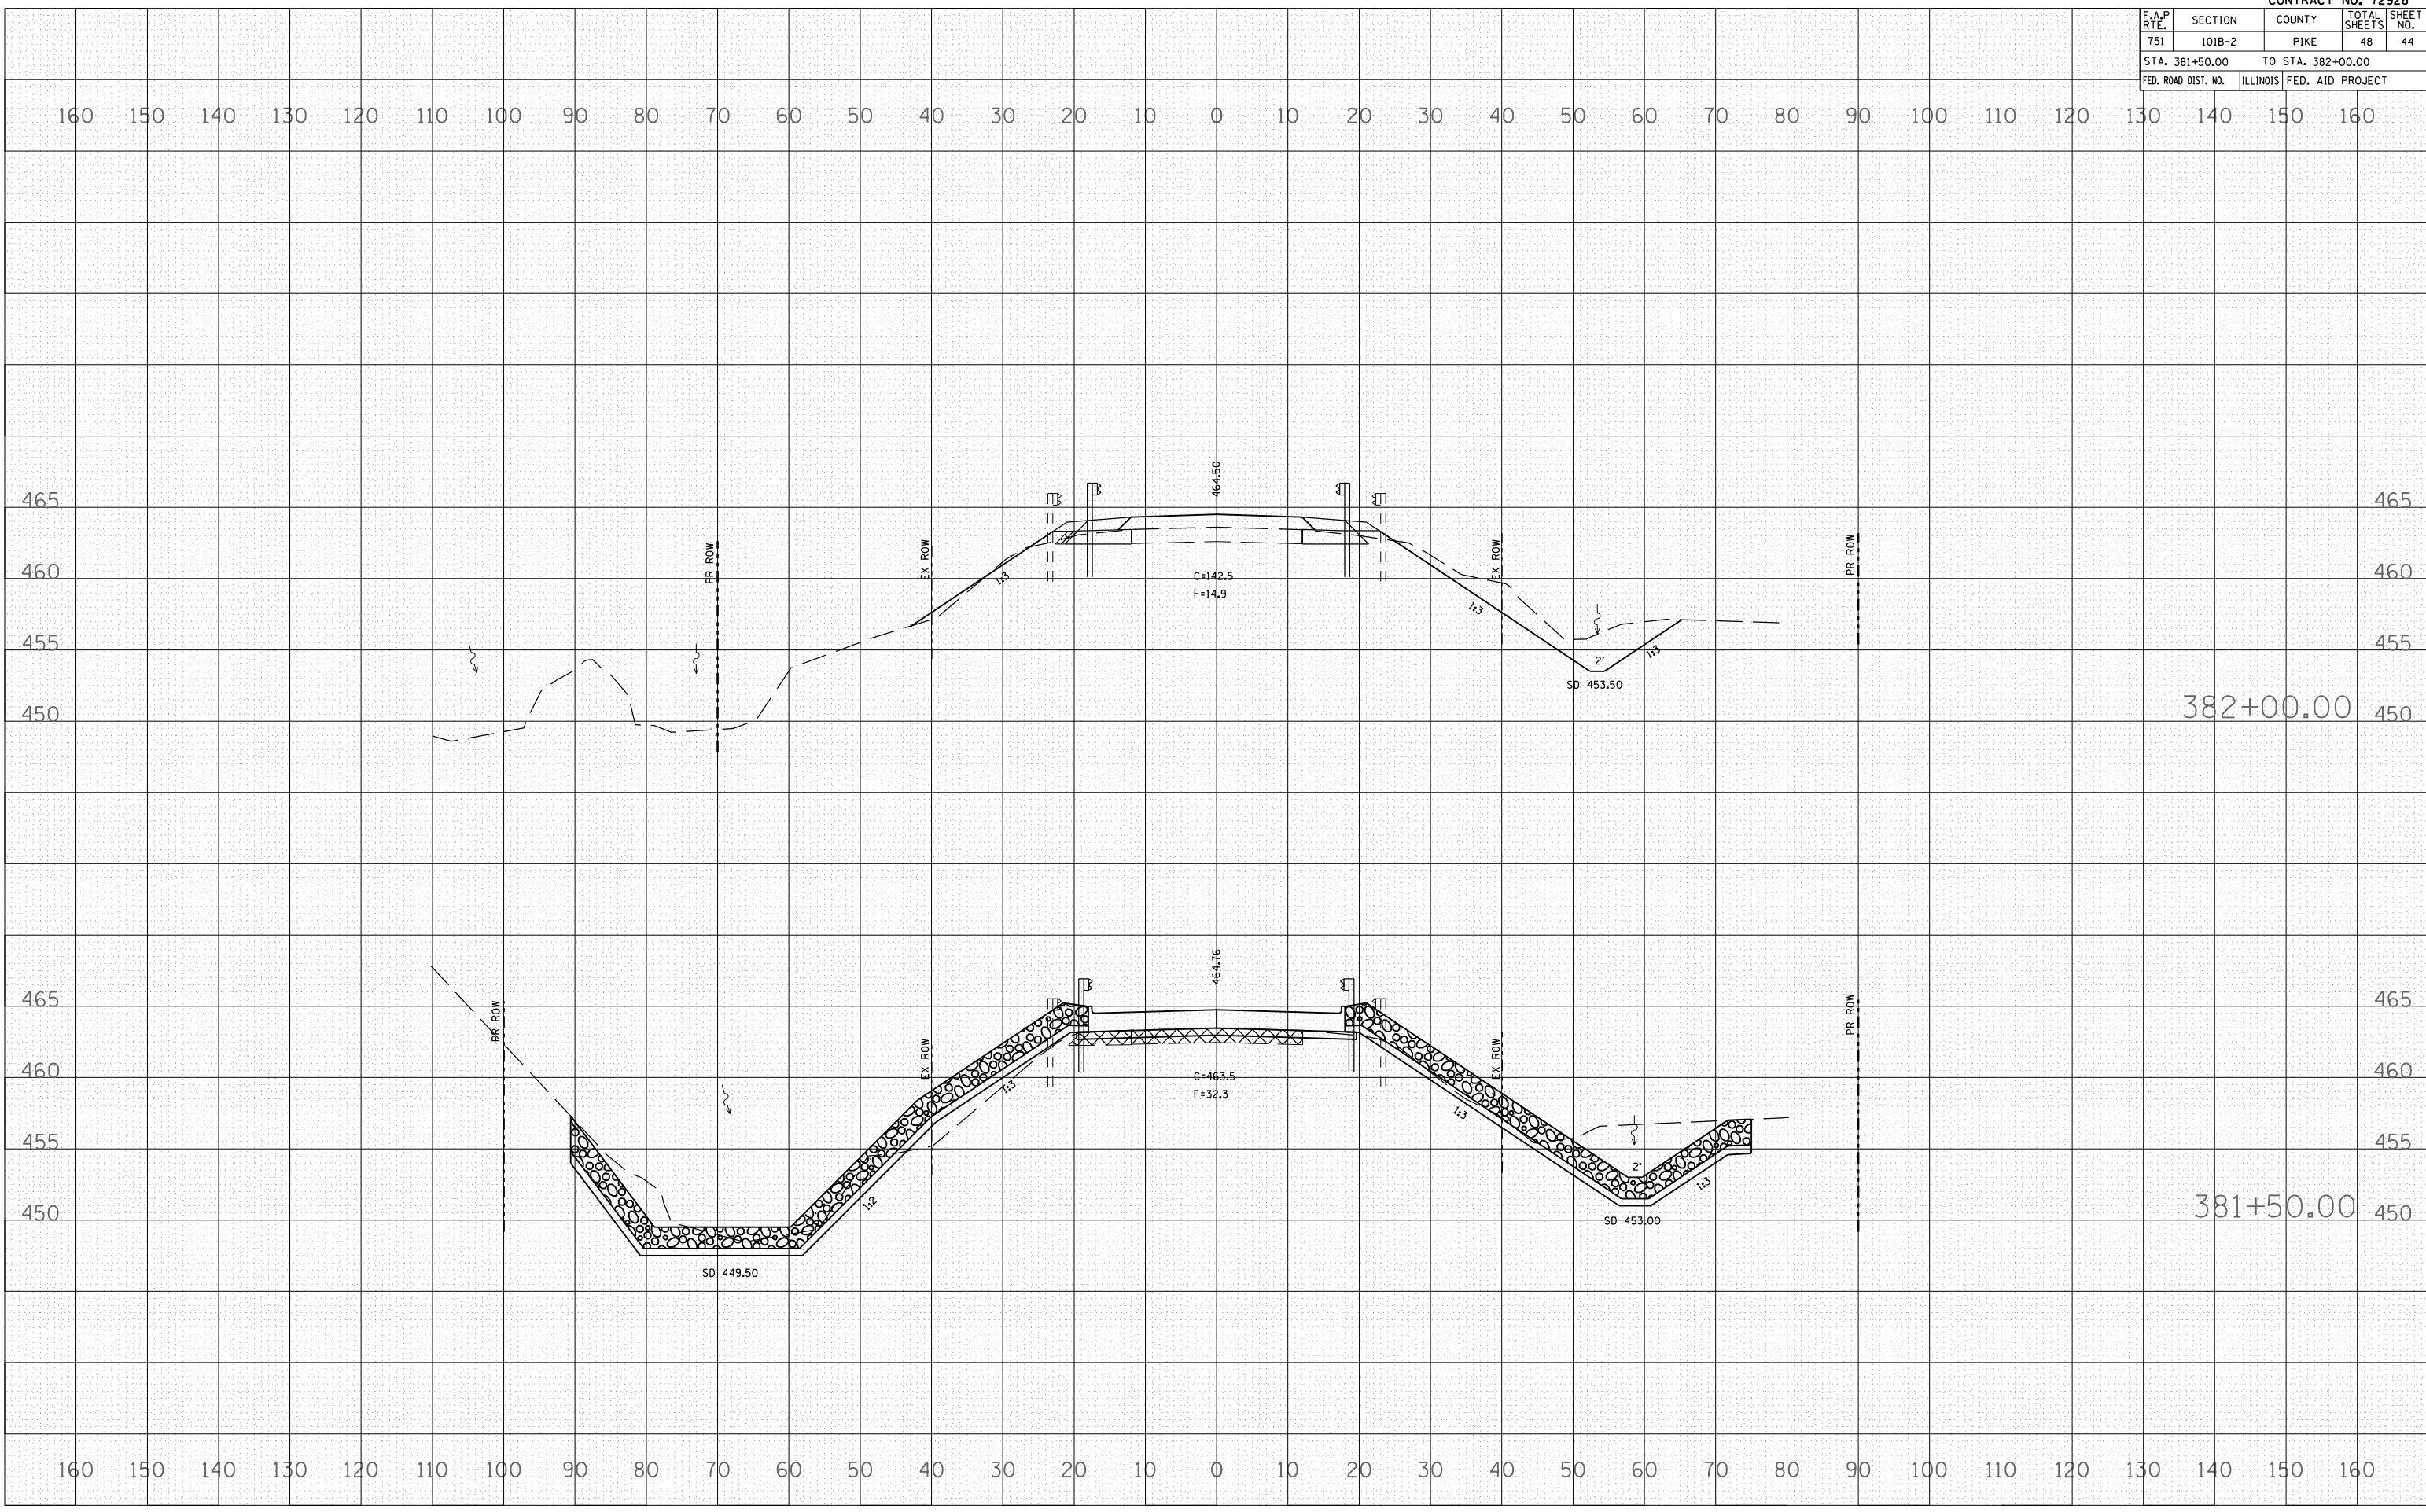

382+00.00

381+50.00