


F.A.P. RTE.	SECTION	COUNTY	TOTAL SHEETS	SHEET NO.
753	139(B-1)	SANGAMON	57	11
STA.		TO STA.		
FED. ROAD DIST. NO.	ILLINOIS	FED. AID PROJECT		

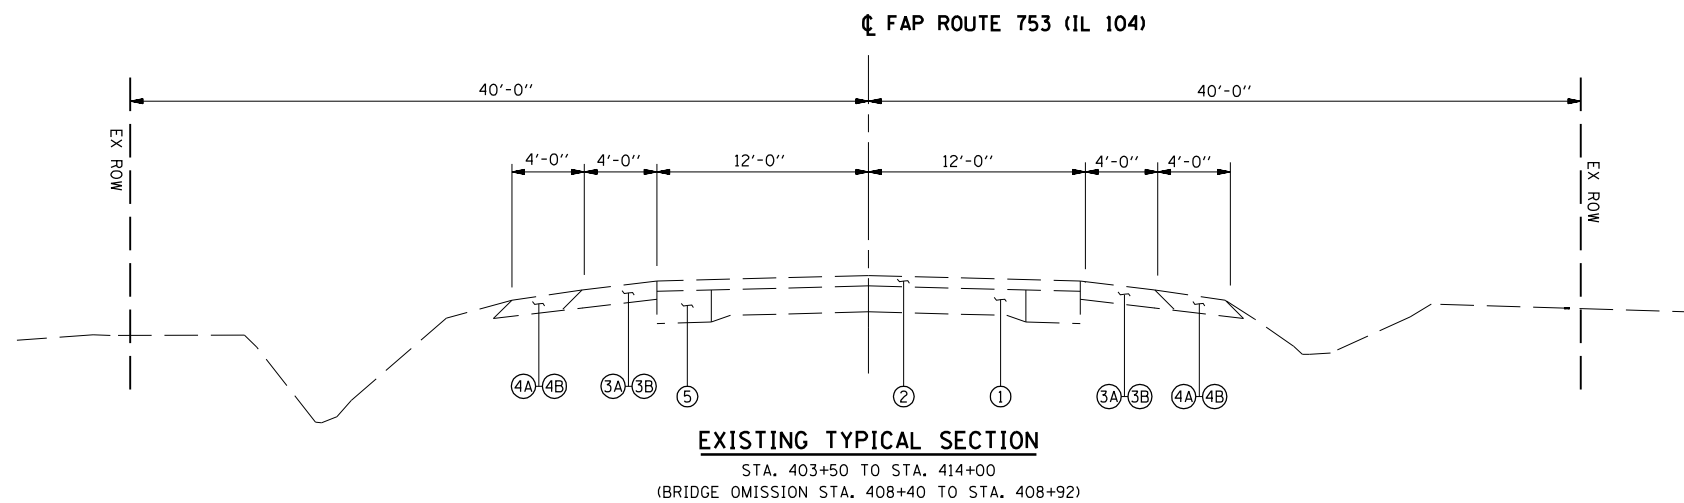

LEGEND

- ① EXISTING 9-6-9 PCC PAVEMENT
- ② EXISTING HOT MIX ASPHALT SURFACE
- ③A EXISTING HOT MIX ASPHALT SHOULDERS 8"
- ③B EXISTING PCC PAVEMENT 10"
- ④A EXISTING AGGREGATE SHOULDERS 8"
- ④B EXISTING PCC PRECAST UNIT
- ⑤ EXISTING HOT MIX ASPHALT BASE COURSE WIDENING 9"

PLOT DATE = Aug-17-2007 10:45:43AM
 FILE NAME = c:\projects\652085\hutchison_rnal\2447-3\0801.dgn
 PLOT SCALE = 1/8"=1'-0" / IN.
 USER NAME = leigh11m-1

REVISIONS	
NAME	DATE

ILLINOIS DEPARTMENT OF TRANSPORTATION

EXISTING TYPICAL SECTION

DATE: 8/15/07
 DRAWN BY JCW
 CHECKED BY JRB