


SEC 9, T13N, R6W, 3rd PM

F.A.P. RTE.	SECTION	COUNTY	TOTAL SHEETS	SHEET NO.
753	139(B-1)	SANGAMON	57	20

PLAN	REVISIONS	BY	DATE
DESIGNED			
ALIGNED			
CHECKED			
PLOTTED			
NOTE BOOK NO.			
CADD FILE NAME			

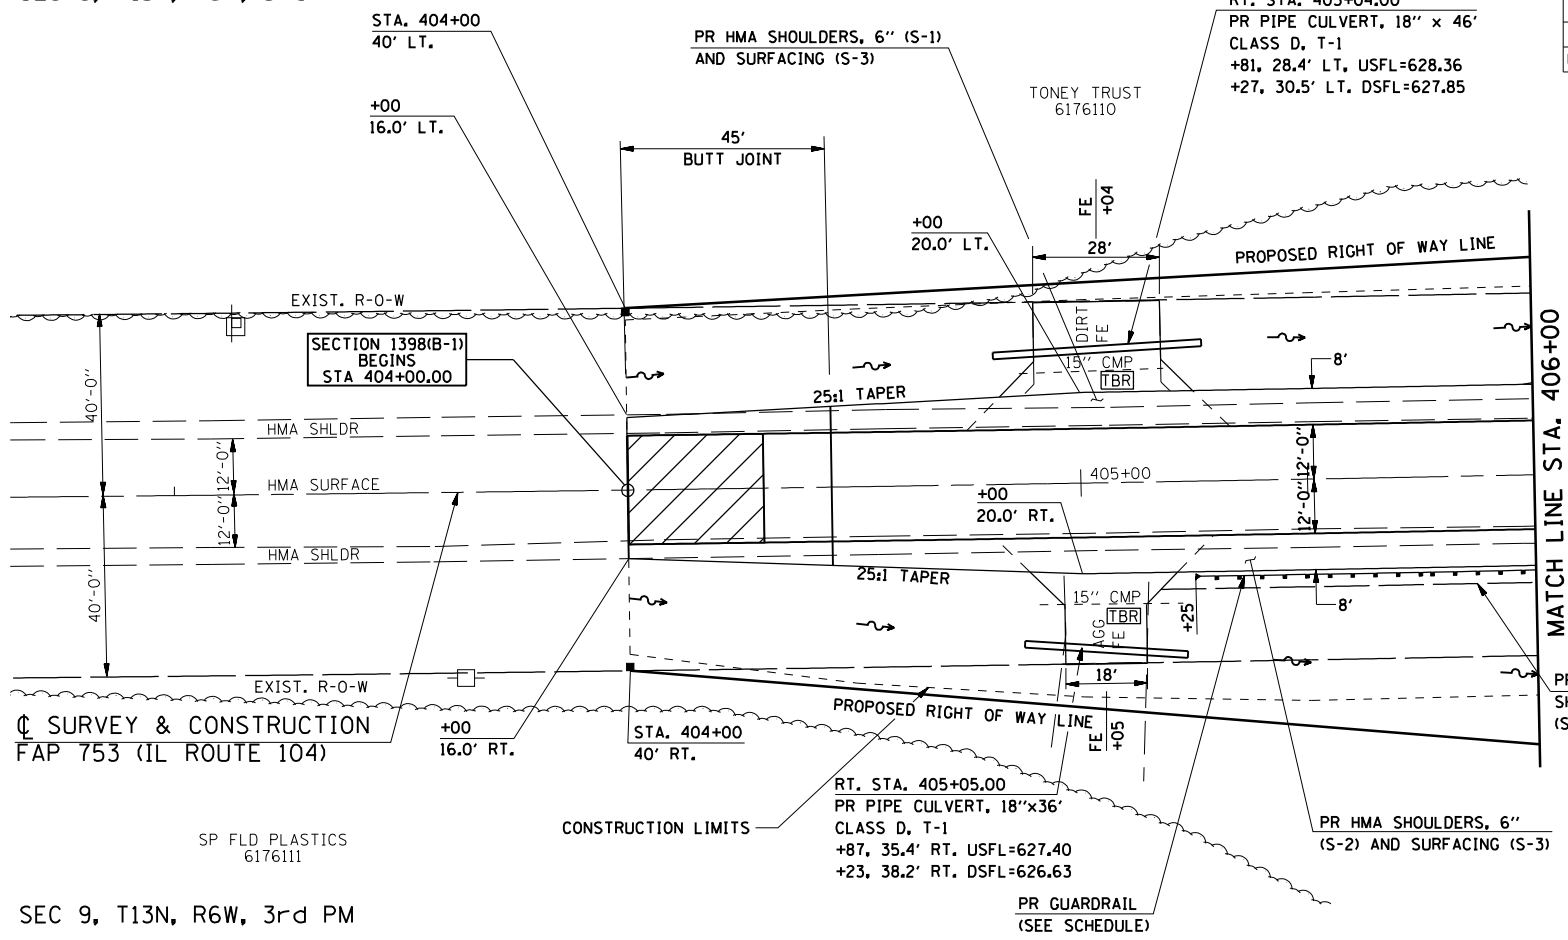


EXIST. CURVE 10  
 PI STA. = 401+67.58  
 $\Delta = 1^\circ 47' 54''$  (LT)  
 $D = 0^\circ 10' 47''$   
 $R = 31,860.25'$   
 $T = 500.00'$   
 $L = 999.92'$   
 $E = 3.92'$   
 $e = N.C.$   
 $T.R. = N/A$   
 $S.E. RUN = N/A$   
 $P.C. STA. = 396+67.58$   
 $P.T. STA. = 406+67.50$

BITUMINOUS SURFACE REMOVAL BUTT JOINT

SEC 9, T13N, R6W, 3rd PM

PROFILE	REVISIONS	BY	DATE
DESIGNED			
GRADES CHECKED			
PLOTTED			
NOTE BOOK NO.			
STRUCTURE NOTATIONS CHECKED			

PLOT DATE = Aug-17-2007 10:46:16AM  
 FILE NAME = c:\projects\652895\hutchison\_r\m\2447-3pp01.dgn  
 PLOT SCALE = 42.3528 / IN.  
 USER NAME = laughlin-1

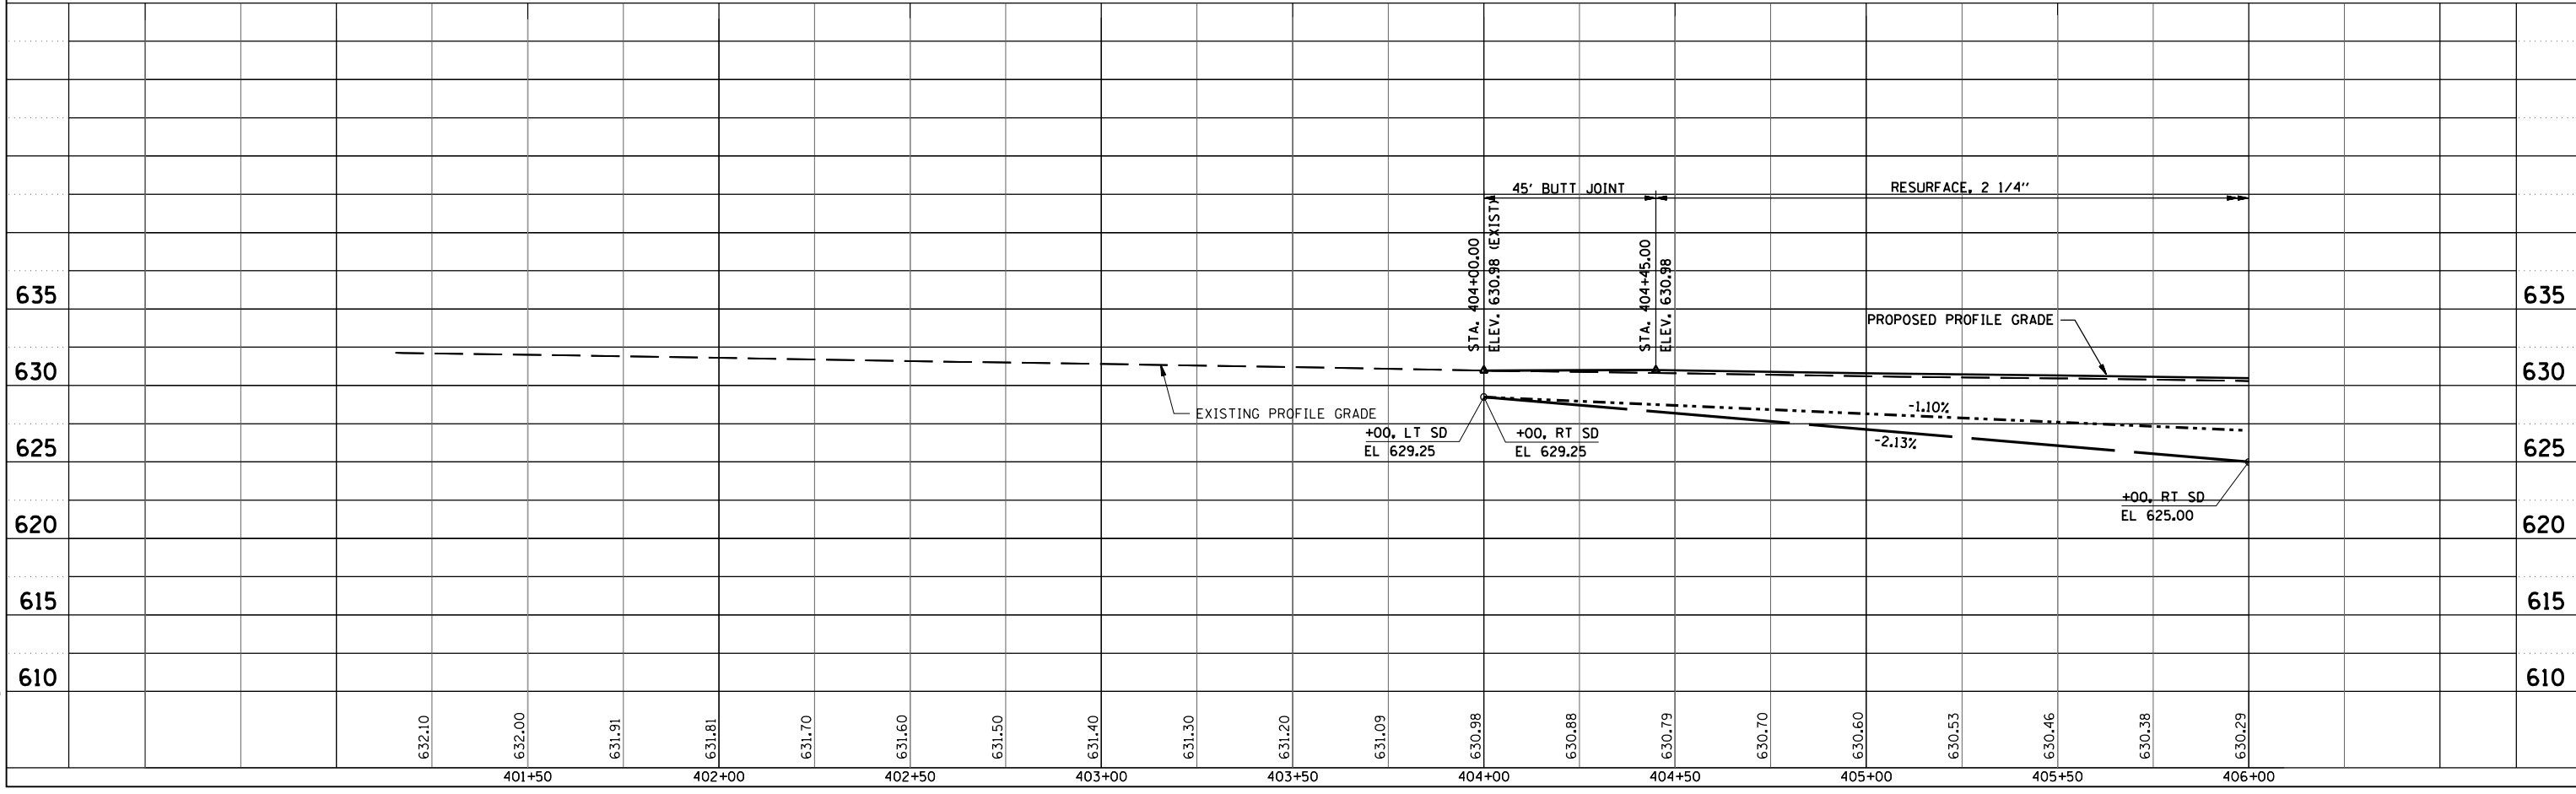

PLAN & PROFILE - STA 403+00 TO STA 406+00