
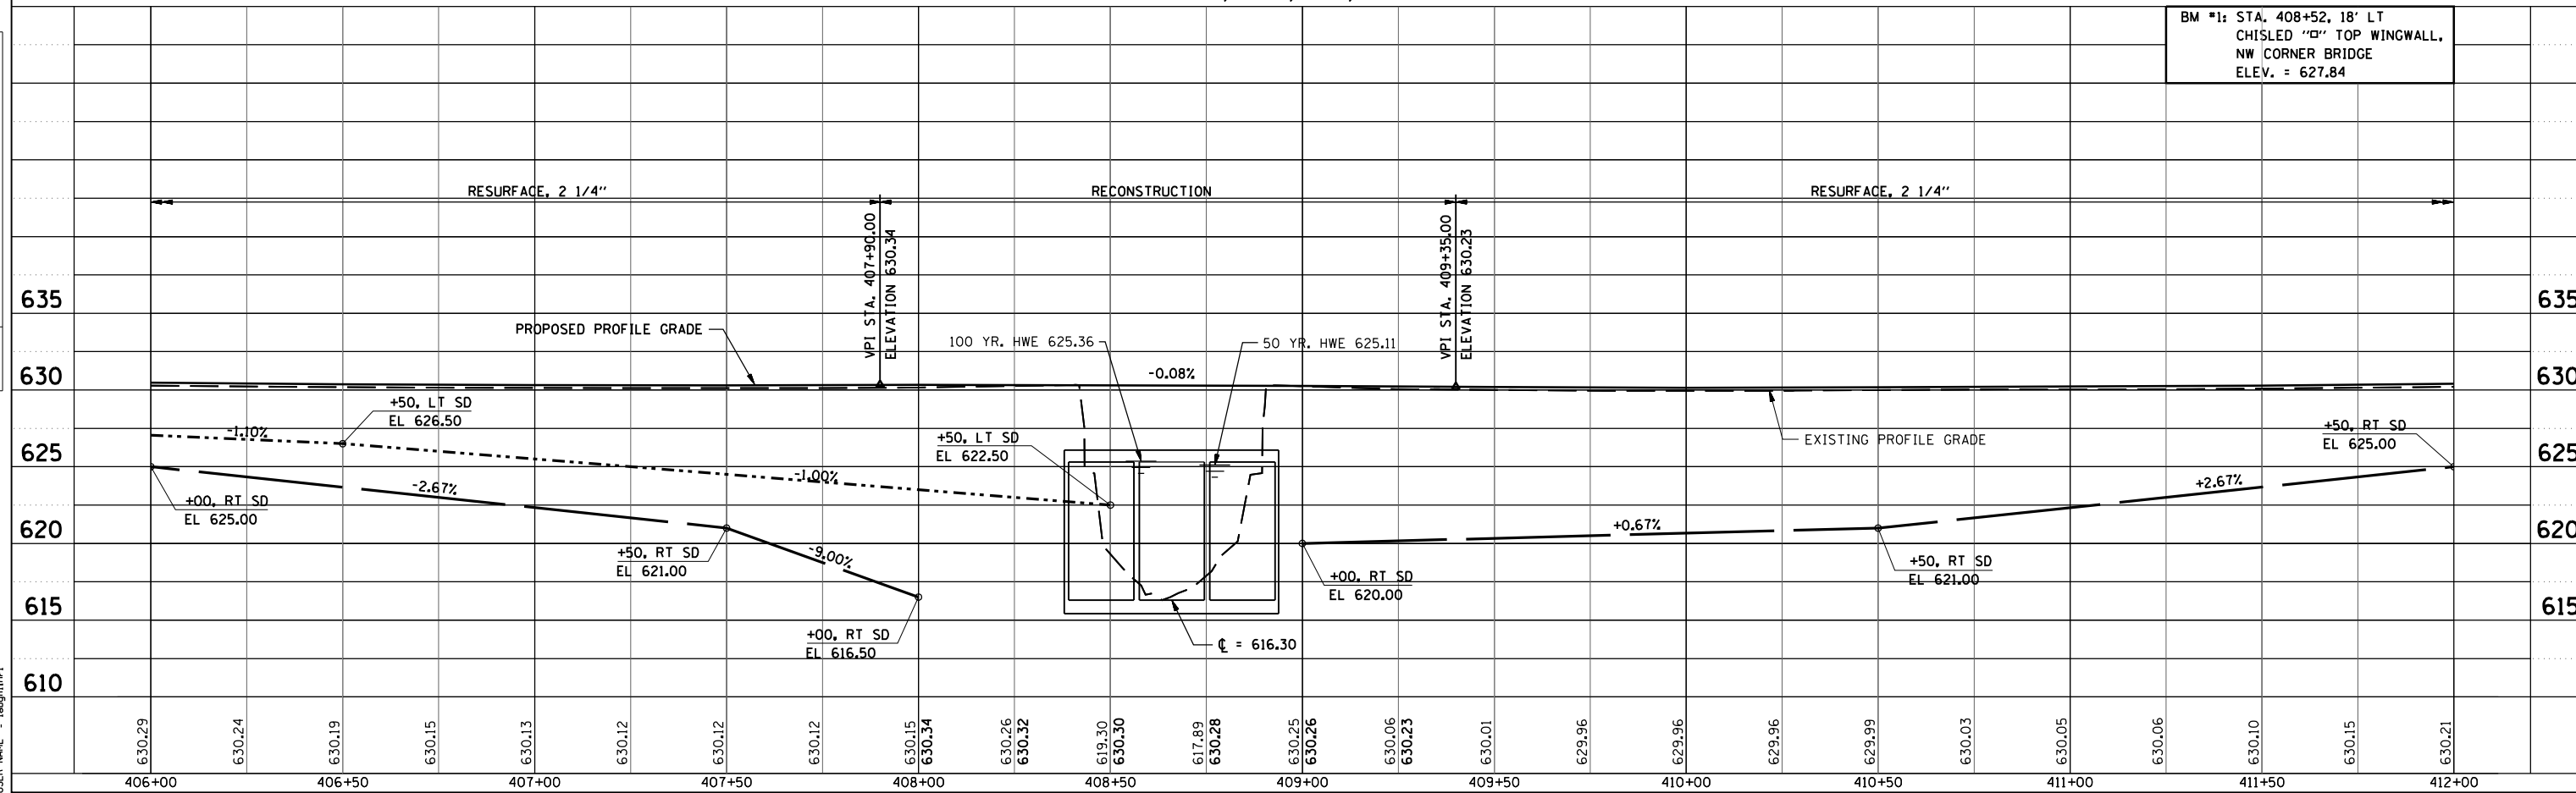


F.A.P. RTE.	SECTION	COUNTY	TOTAL SHEETS	SHEET NO.
753	139(B-1)	SANGAMON	57	21
STA. TO STA.		ILLINOIS FED. AID PROJECT		

DATE	BY

DATE	BY

PLOT DATE = Aug-17-2007 10:46:21AM  
 FILE NAME = c:\projects\6652085\hutchinson\_r\m\2447-3pp02.dgn  
 PLOT SCALE = 42.3528 / IN.  
 USER NAME = laughlin-1

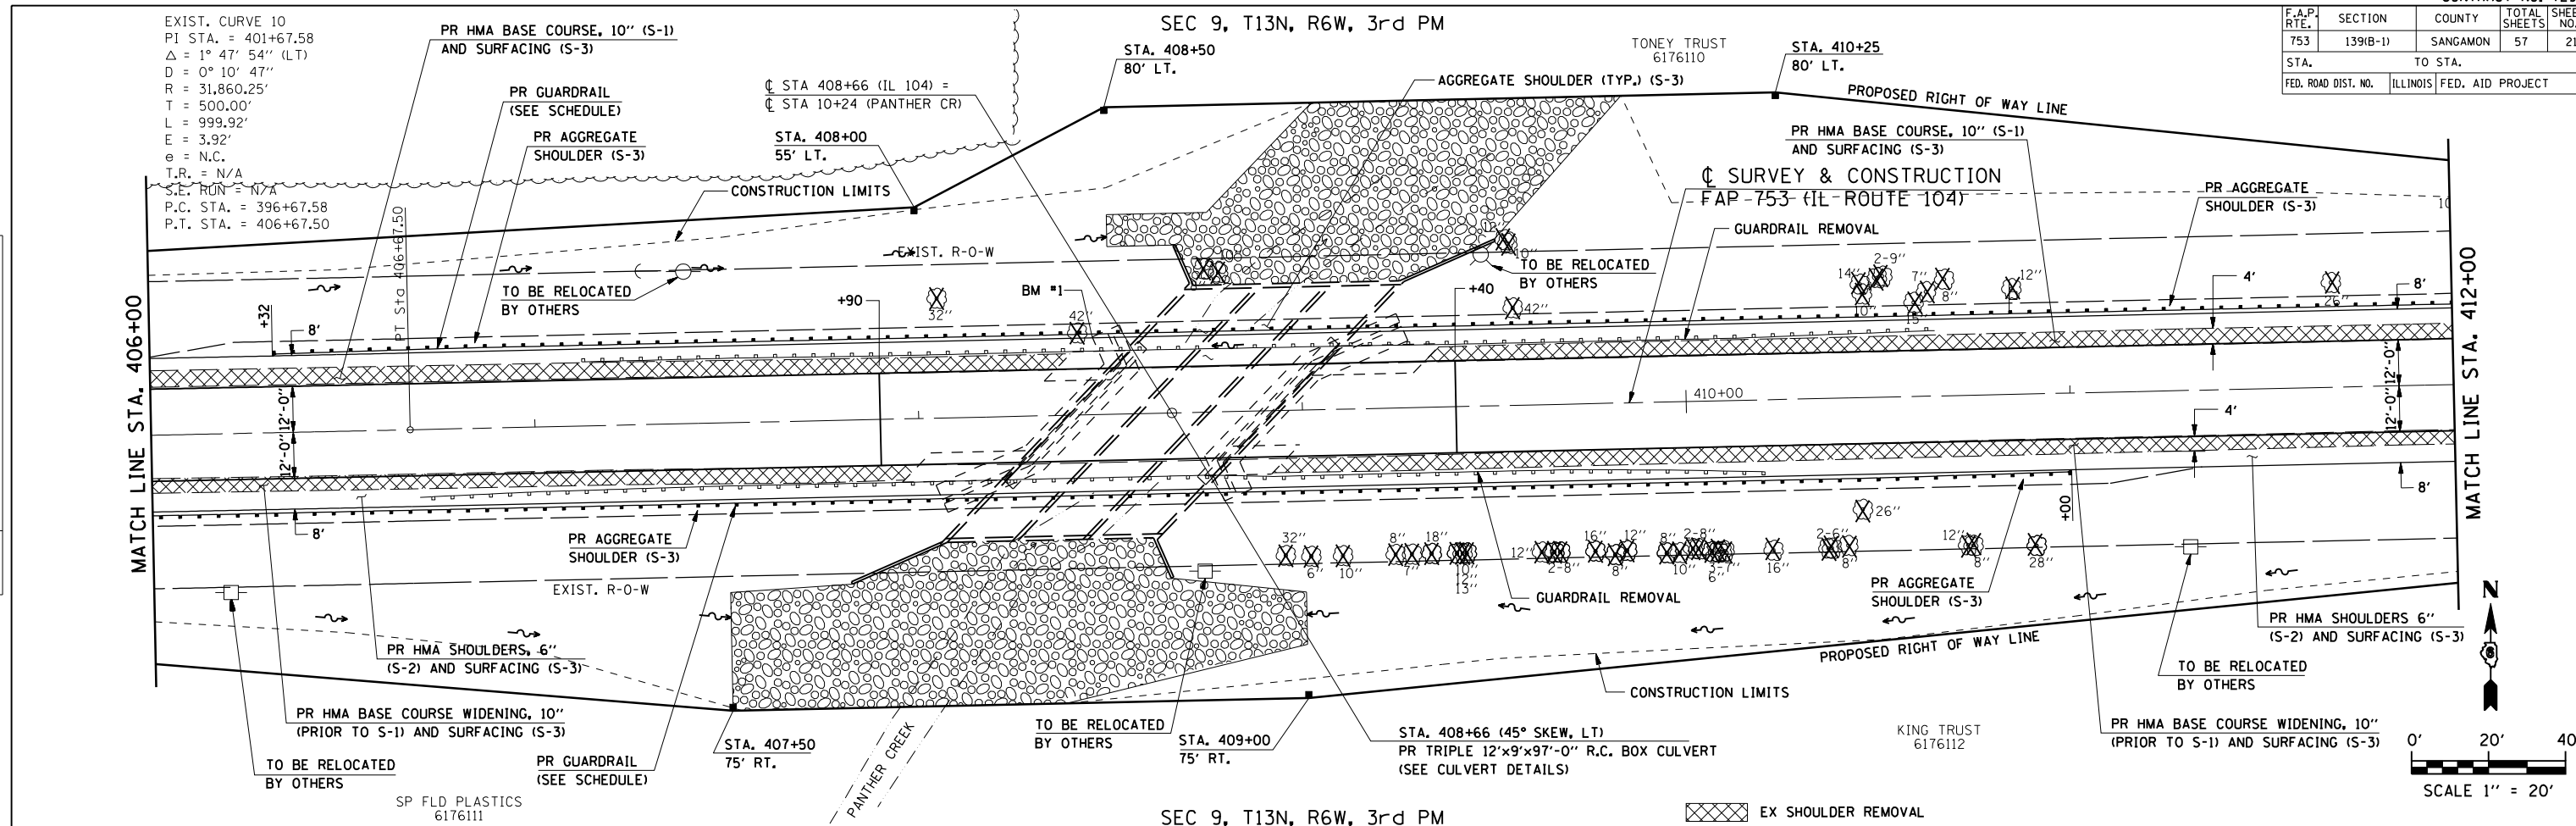

BM #1: STA. 408+52, 18' LT  
 CHISLED "O" TOP WINGWALL,  
 NW CORNER BRIDGE  
 ELEV. = 627.84

PLAN & PROFILE - STA 406+00 TO STA 412+00