



F.A.P. RTE.	SECTION	COUNTY	TOTAL SHEETS	SHEET NO.
753	139(B-1)	SANGAMON	57	26
STA.		TO STA.		
FED. ROAD DIST. NO.	ILLINOIS	FED. AID PROJECT		

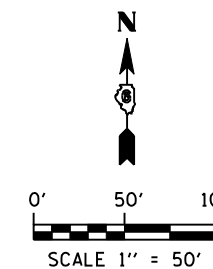

EXIST. CURVE 10
 PI STA. = 401+67.58
 $\Delta = 1^\circ 47' 54''$ (LT)
 $D = 0^\circ 10' 47''$
 $R = 31,860.25'$
 $T = 500.00'$
 $L = 999.92'$
 $E = 3.92'$
 $e = N.C.$
 $T.R. = N/A$
 $S.E. RUN = N/A$
 $P.C. STA. = 396+67.58$
 $P.T. STA. = 406+67.50$

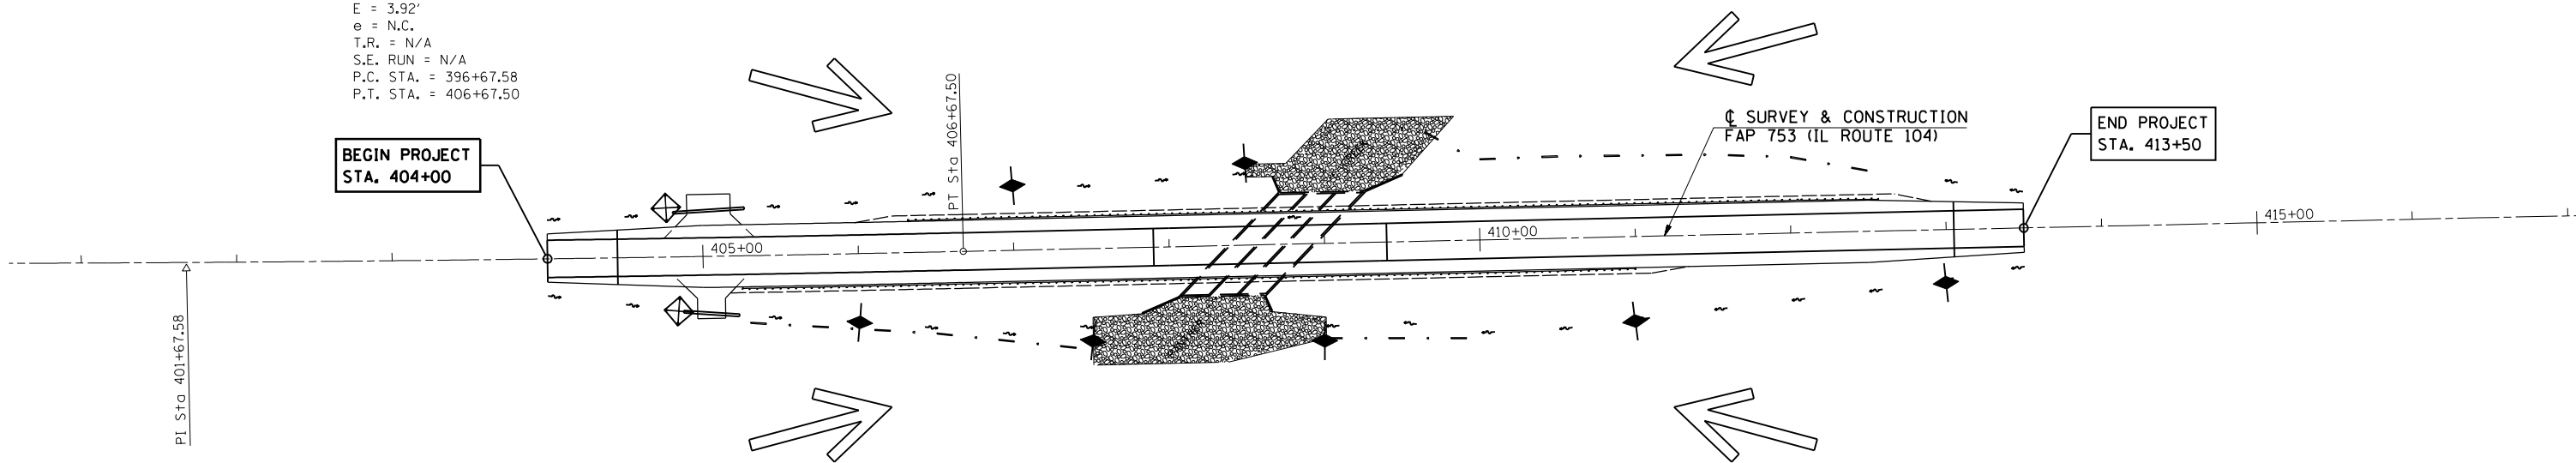

LEGEND FOR STORM WATER POLLUTION PREVENTION PLAN

ITEM	SYMBOL
INLET PIPE PROTECTION (I&PP) (HAY OR STRAW BALE DITCH CHECKS OR APPROVED SUBSTITUTION)	
PERIMETER EROSION BARRIER	
AGGREGATE DITCH CHECKS	
DIRECTION OF OVERLAND FLOW	

GENERAL NOTES:
 ALL ITEMS SHALL BE CONSTRUCTED AS SHOWN ON THIS SHEET,
 ON STANDARD 280001, AND AS DIRECTED BY THE ENGINEER.

REVISIONS	
NAME	DATE

ILLINOIS DEPARTMENT OF TRANSPORTATION
 STORM WATER POLLUTION
 PREVENTION PLAN

DATE: 8/15/07
 DRAWN BY JCW
 CHECKED BY JRB

PLOT DATE = Aug-17-2007 10:46:44 AM
 FILE NAME = c:\projects\652695\hutchinson_rnal\2447-3a\801.dgn
 PLOT SCALE = 1/8"=1'-0" / IN.
 USER NAME = laughlin-1