



ROUTE NO.	SEC	COUNTY	TOTAL SHEETS	SHEET NO.
FAP 753	*	SANGAMON	57	30
FED. ROAD DIST. NO. 7	ILLINOIS	PROJECT		

SHEET NO. 4  
10 SHEETS


\* 139 (B-1) CONTRACT NO. 72982

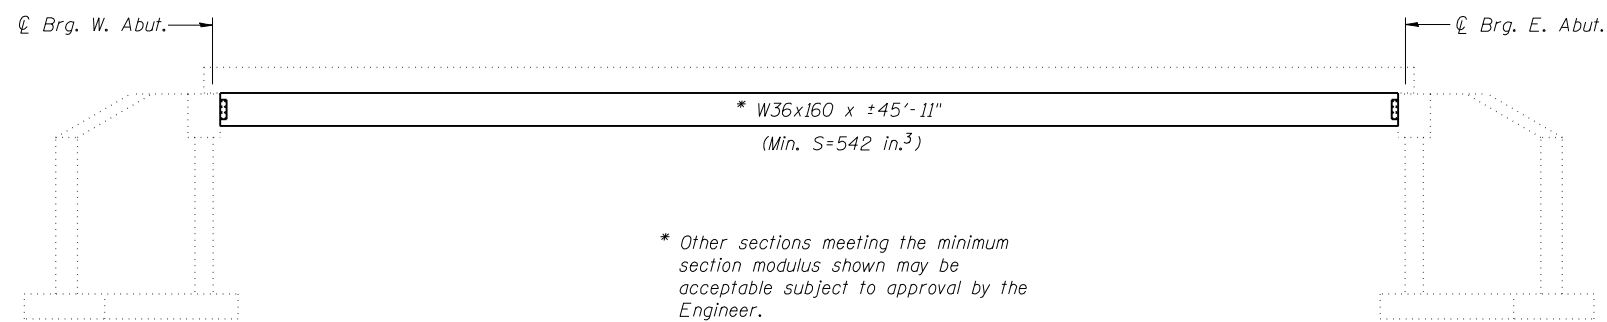


**ELEVATION**

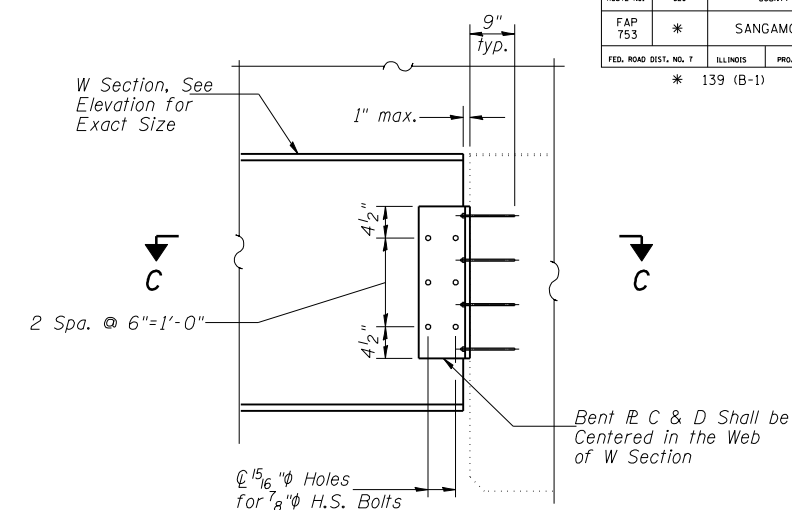

**SECTION A-A  
TYPICAL CONNECTION SECTION**

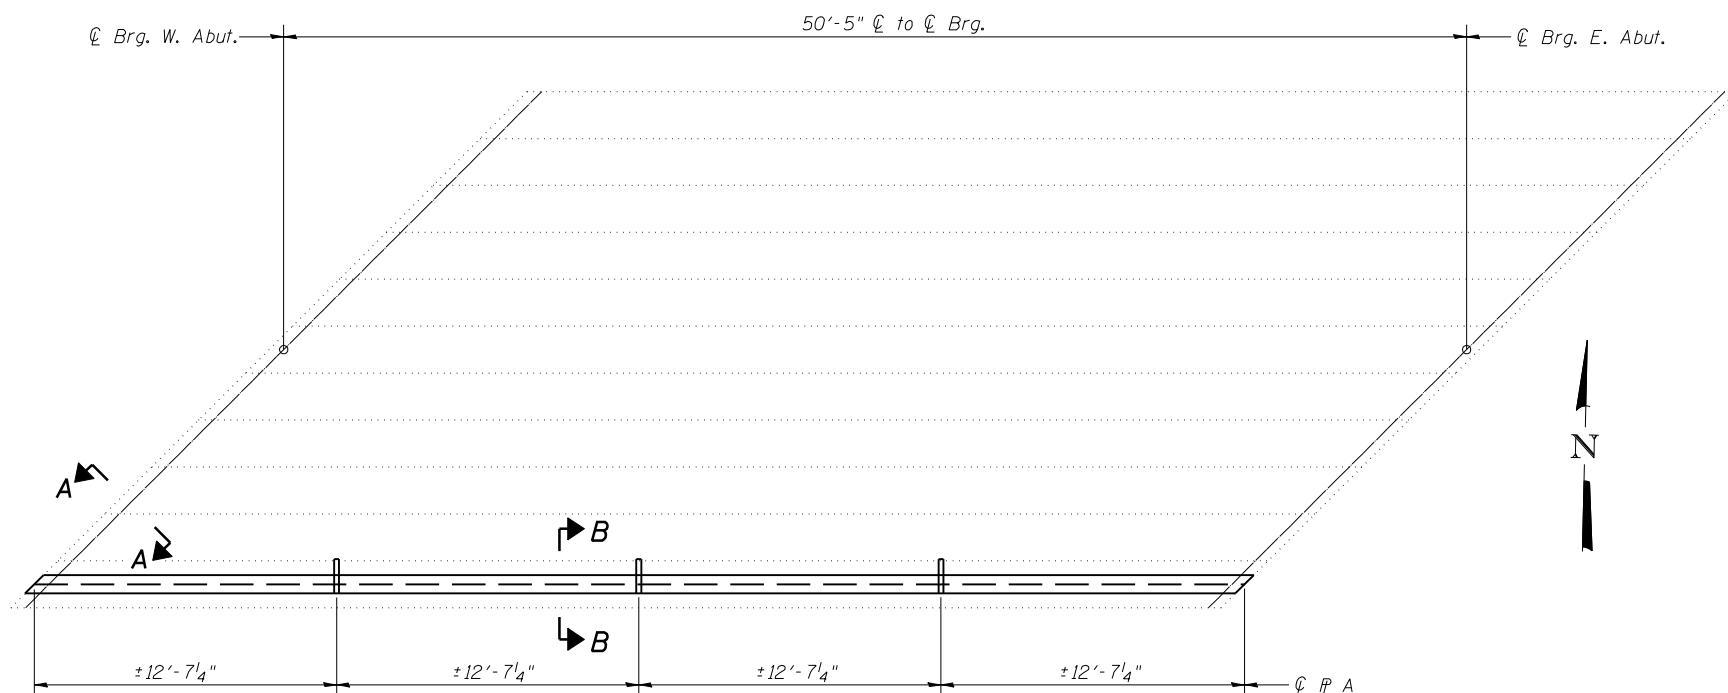


**PLAN**

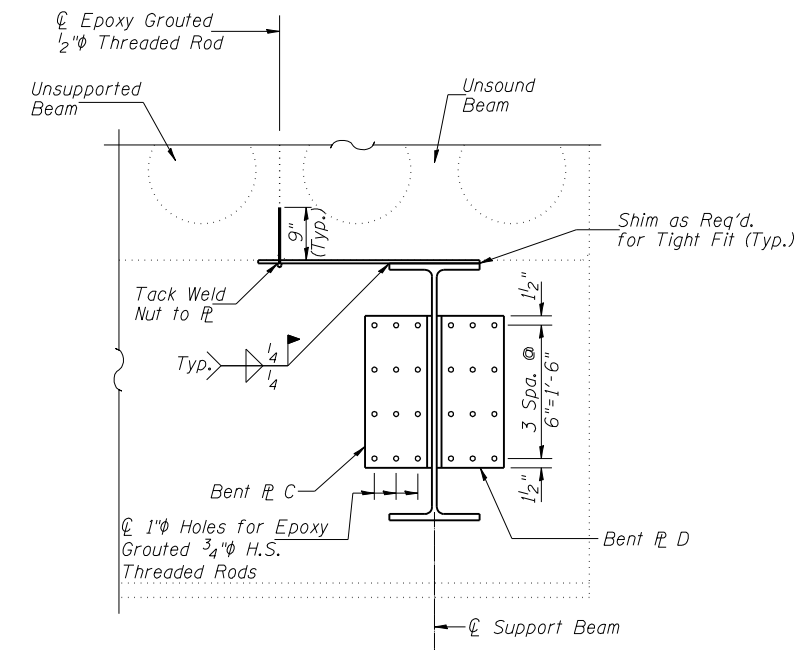


**SECTION B-B**

**NOTES**

All structural steel shall conform to AASHTO Classification M-270 Gr. 36, unless otherwise noted.  
 Plan dimensions and details relative to existing plans are subject to routine variations. The Contractor shall field verify existing dimensions and details affecting the temporary support system and make necessary approved adjustments prior to construction or ordering of materials. Such variations shall not be cause for additional compensation for a change in scope of the work, however, and will be paid for as Temporary Support System.  
 See Section 584 of the Standard Specifications for Epoxy Grouting of Threaded Rods.  
 The cost of epoxy grouting threaded rods shall be included with Temporary Support System.

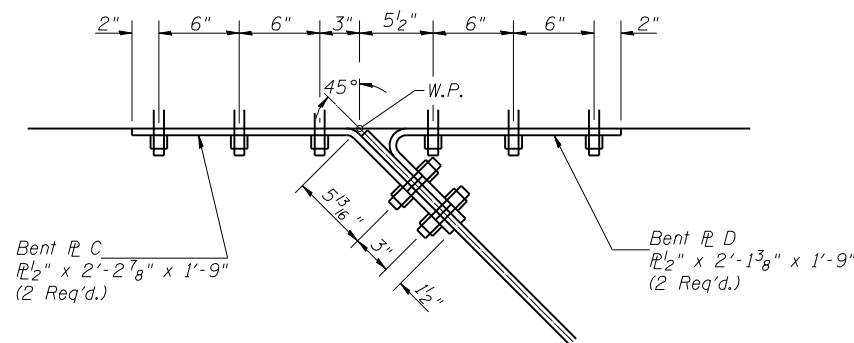

**SECTION C-C**

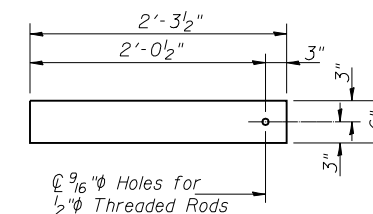

**PL A**  
PL 1/2" x 2'-9 1/2" x 6" (3 Req'd.)

DESIGNED	BAN
CHECKED	JOH
DRAWN	CET
CHECKED	BAN

**TEMPORARY SUPPORT  
SYSTEM DETAILS  
F.A.P. 753 (IL. 104)  
OVER PANTHER CREEK  
SECTION 139(B-1)  
SANGAMON COUNTY  
STA. 408+66.00  
STR. NO. 084-2508**

HUTCHISON ENGINEERING, INC.  
JACKSONVILLE, ILLINOIS  
Rev: Date: