



F.A.P. RTE.	SECTION	COUNTY	TOTAL SHEETS	SHEET NO.
753	139 (B-1)	SANGAMON	57	37
STA.		TO STA.		
FED. ROAD DIST. NO.	ILLINOIS	FED. AID PROJECT		

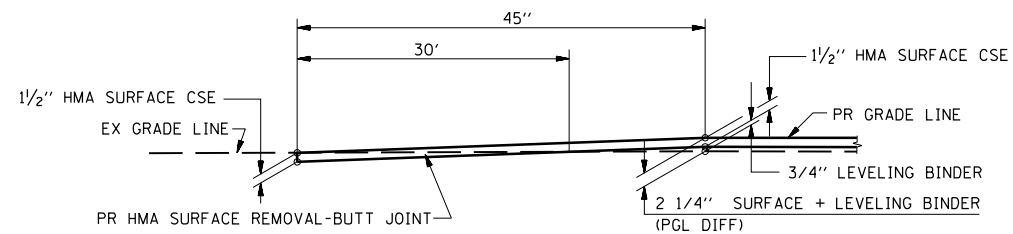

**BUTT JOINT DETAIL**

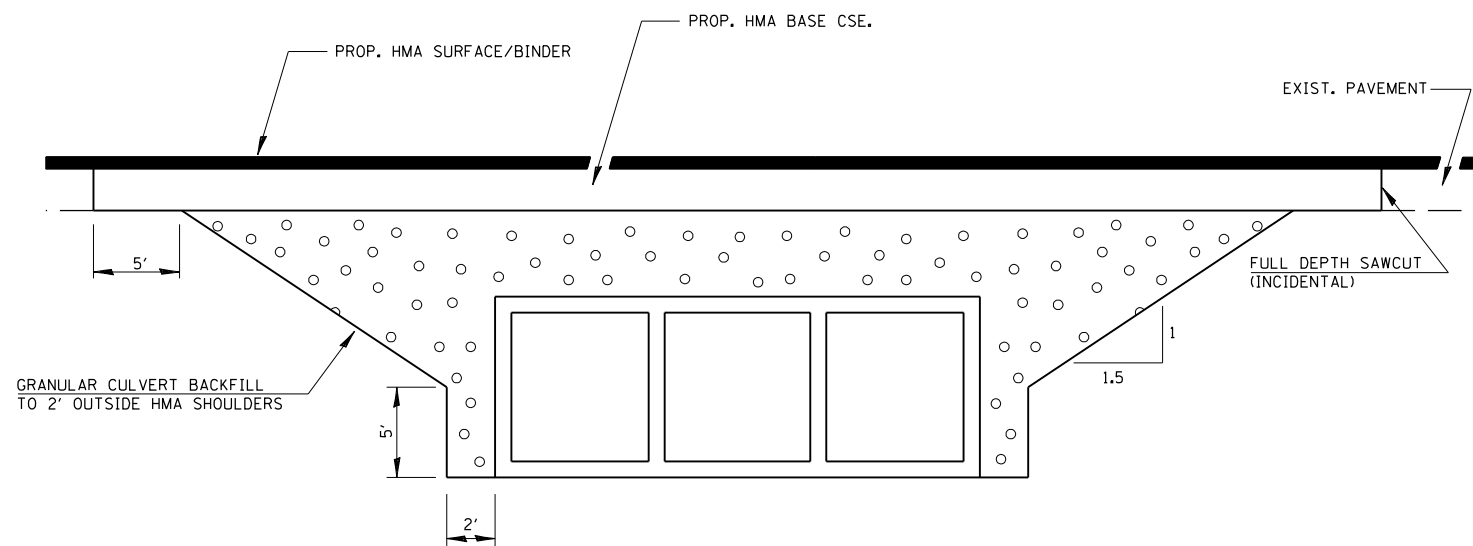

**SECTION THROUGH CAST-IN-PLACE BOX CULVERT**

REVISIONS	
NAME	DATE

ILLINOIS DEPARTMENT OF TRANSPORTATION

**SPECIAL DETAILS**

DRAWN BY JCW  
 CHECKED BY JRB  
 DATE: 8/15/07