

F.A.P. RTE.	SECTION	COUNTY	TOTAL SHEETS	SHEET NO.
753	139 (B-1)	SANGAMON	57	55
STA. 412+00		TO STA. 412+00		
FED. ROAD DIST. NO.	ILLINOIS	FED. AID PROJECT		

BY	DATE


NO.	AREAS CHECKED

BY	DATE

NO.	AREAS CHECKED

PLOT DATE = Aug-17-2007 10:45:11AM  
 FILE NAME = I:\PROJECTS\72982\Drawings\72982-139\72982-139-55.dwg  
 PLOT SCALE = 10.0000  
 USER NAME = laughlin-1

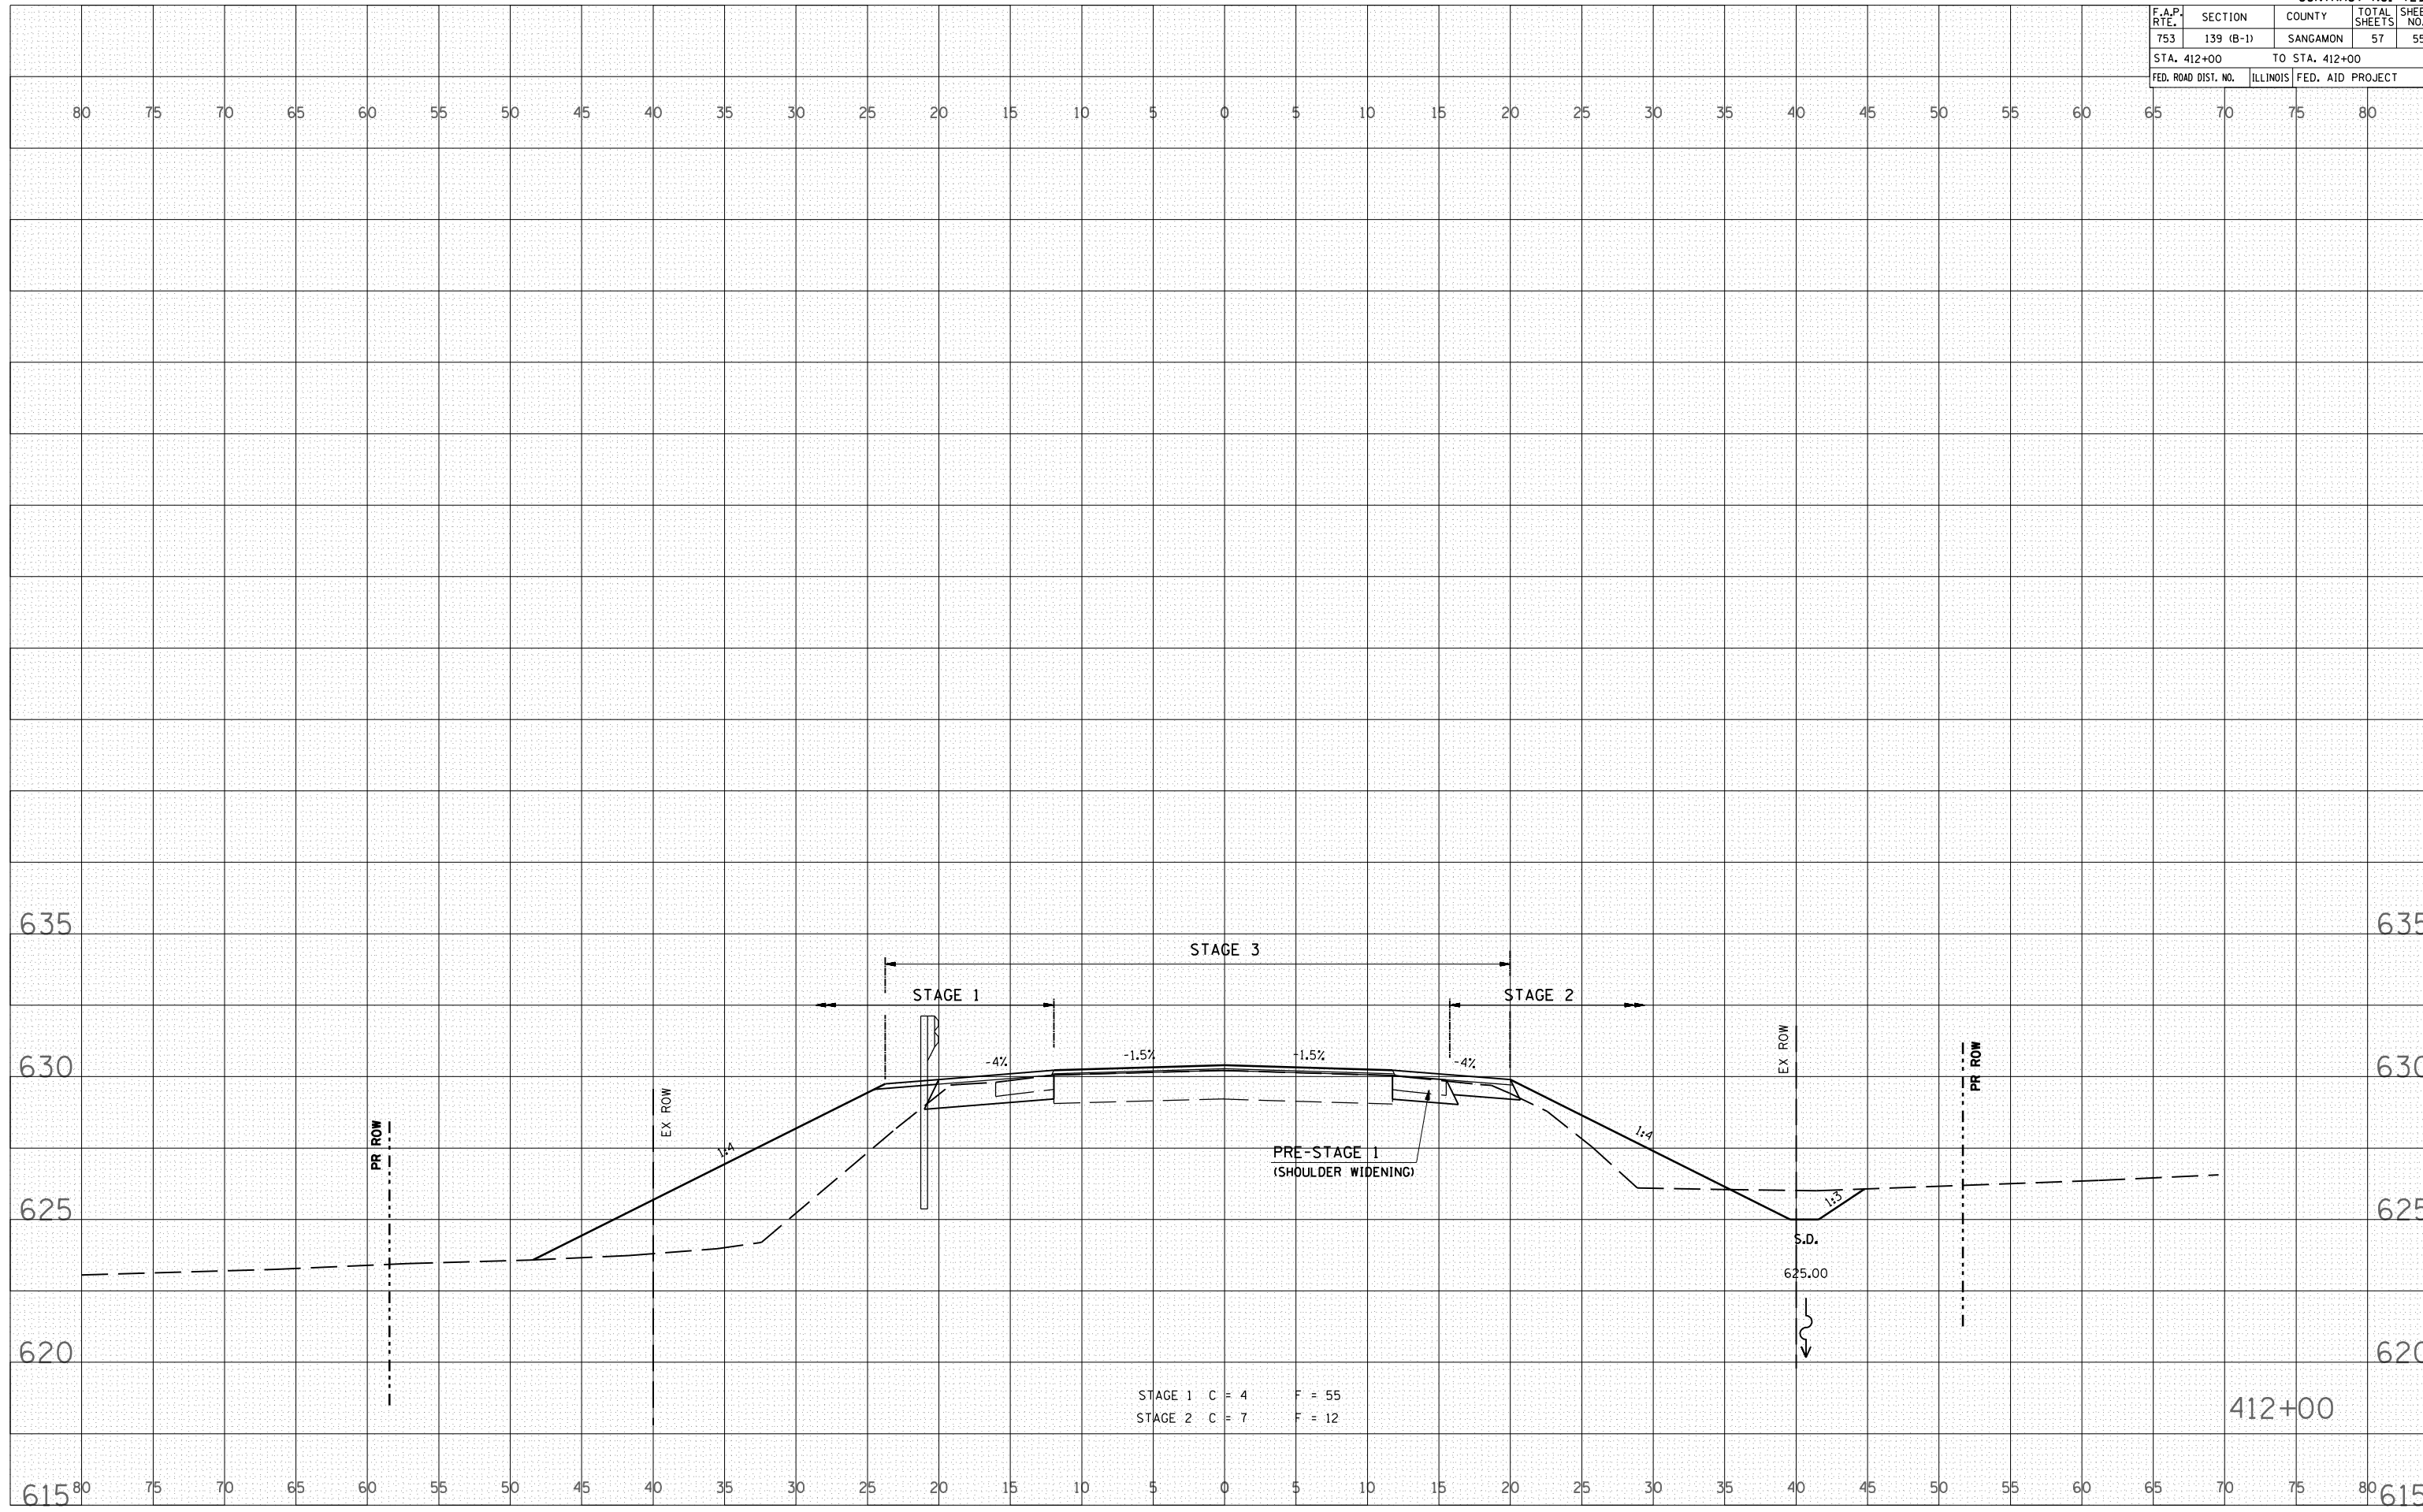

STAGE 1 C = 4 F = 55  
 STAGE 2 C = 7 F = 12