



F.A.P. RTE.	SECTION	COUNTY	TOTAL SHEETS	SHEET NO.
753	142BR-4	SANGAMON	24	4
FED. ROAD DIST. NO.		ILLINOIS	FED. AID PROJECT	

DATE	
BY	
SURVEYED	
ALIGNED	
CHECKED	
RT. OF WAY CHECKED	
NO. OF WAY CHECKED	
NOTE BOOK NO.	
PLD FILE NAME	

DATE	
BY	
SURVEYED	
GRADES CHECKED	
B.M. NOTED	
STRUCTURE NOTATIONS CTRD	

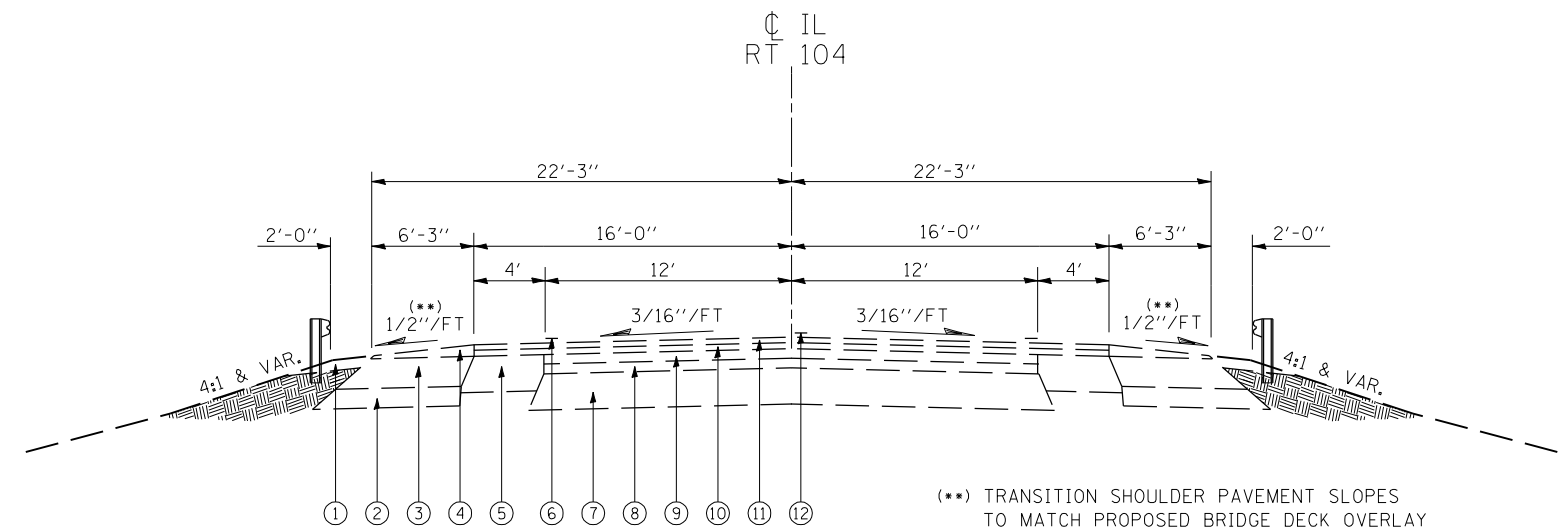

N.T.S.
EXISTING TYPICAL SECTION
 STA. 986+75.00 TO STA. 987+86.25
 BRIDGE OMISSION
 STA. 989+93.75 TO STA. 991+05.00

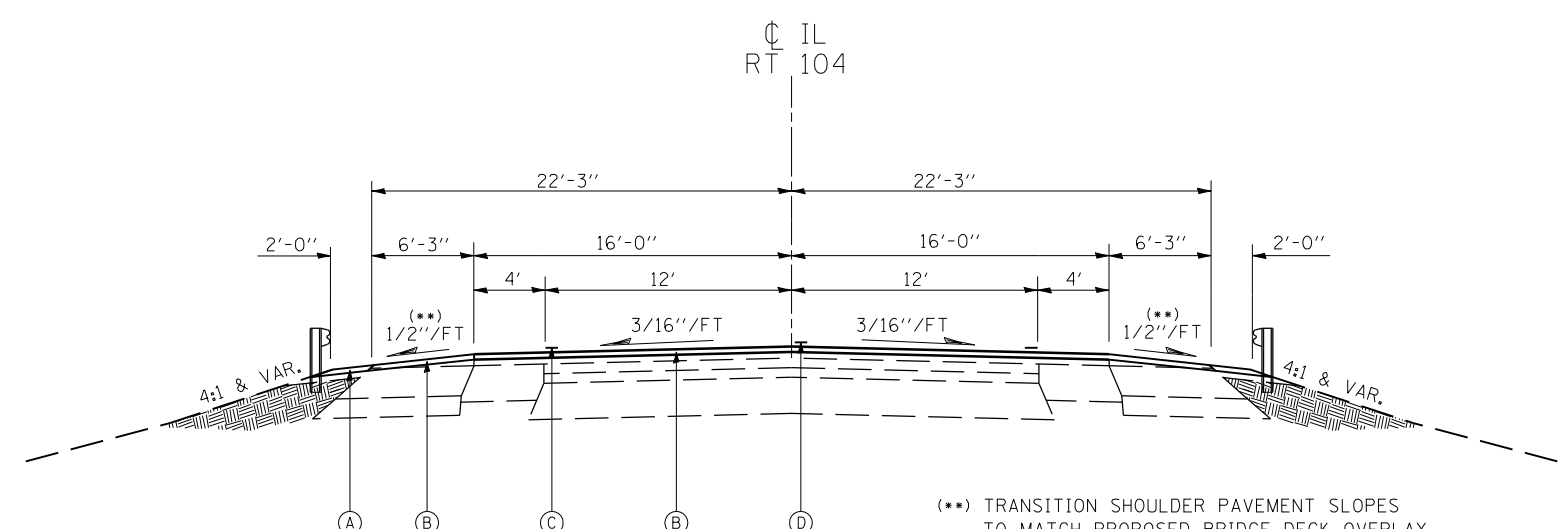

N.T.S.
PROPOSED TYPICAL SECTION
 STA. 986+75.00 TO STA. 987+86.25
 BRIDGE OMISSION
 STA. 989+93.75 TO STA. 991+05.00

(**) TRANSITION SHOULDER PAVEMENT SLOPES TO MATCH PROPOSED BRIDGE DECK OVERLAY

(**) TRANSITION SHOULDER PAVEMENT SLOPES TO MATCH PROPOSED BRIDGE DECK OVERLAY

LEGEND

- EXISTING**
- ① AGGREGATE SHOULDERS, TYPE B
 - ② SUB-BASE GRANULAR MATERIAL, TYPE B 4" (TYPICAL UNDER WIDENING)
 - ③ BITUMINOUS CONCRETE BASE COURSE WIDENING, 9"
 - ④ BITUMINOUS SHOULDERS SUPERPAVE (VARIABLE DEPTH)
 - ⑤ BITUMINOUS CONCRETE STABILIZED SHOULDER, 9 1/2"
 - ⑥ PAINT PAVEMENT MARKING LINE 5" (WHITE)
 - ⑦ BITUMINOUS CONCRETE BASE COURSE, 9"
 - ⑧ BITUMINOUS CONCRETE BINDER COURSE, 2 1/2"
 - ⑨ BITUMINOUS CONCRETE SURFACE COURSE, 2 1/4"
 - ⑩ BITUMINOUS CONCRETE BINDER COURSE, 3/4 " & VARIES
 - ⑪ BITUMINOUS CONCRETE SURFACE COURSE, 1 1/2"
 - ⑫ PAINT PAVEMENT MARKING LINE 5" (YELLOW)
- PROPOSED**
- (A) PROPOSED AGGREGATE SHOULDER, TYPE B
 - (B) PROPOSED HOT-MIX ASPHALT SURFACE REMOVAL, VARIABLE DEPTH
& PROPOSED 1 1/2" HOT-MIX ASPHALT SURFACE COURSE, MIX "C", N50
 - (C) PAINT PAVEMENT MARKING LINE, 5" WHITE
 - (D) PAINT PAVEMENT MARKING LINE, 5" YELLOW

PLOT DATE = Aug-18-2007 07:49:20AM
 FILE NAME = c:\p\projects\0651007\kpluseng_f.m\194_ss.sht
 PLOT SCALE = 41.8823 / IN.
 USER NAME = laughtlin1

K+ K-Plus Engineering, Ltd.
 753 WINDSOR ROAD
 CHARLESTON, IL 61920
 (217) 348-1900
 WWW.K-PLUSENGINEERING.LTD.COM
 ILLINOIS DEPARTMENT OF PROFESSIONAL REGULATION REGISTRATION #184-003685
 ** THIS DOCUMENT IS THE PROPERTY OF K-PLUS ENGINEERING, LTD. AND NO PART HEREIN SHALL BE USED **
 EXCEPT FOR THIS SPECIFIC PROJECT WITHOUT THE WRITTEN CONSENT OF K-PLUS ENGINEERING, LTD.

REVISIONS		ILLINOIS DEPARTMENT OF TRANSPORTATION
NAME	DATE	
		EXISTING / PROPOSED ROADWAY TYPICAL SECTIONS FAP 753 (IL RTE. 104) OVER HORSE CREEK SECTION 142BR-4 SANGAMON COUNTY DATE: 08-01-07

DRAWN BY: ADG
 CHECKED BY: DC