


CONTRACT NO. T2AB1			
F.A.P. RTE.	SECTION	COUNTY	TOTAL SHEETS
753	142 BR-4	SANGAMON	24/240
STA.	TO STA.		
FED. ROAD DIST. NO.	ILLINOIS FED. AID PROJECT		

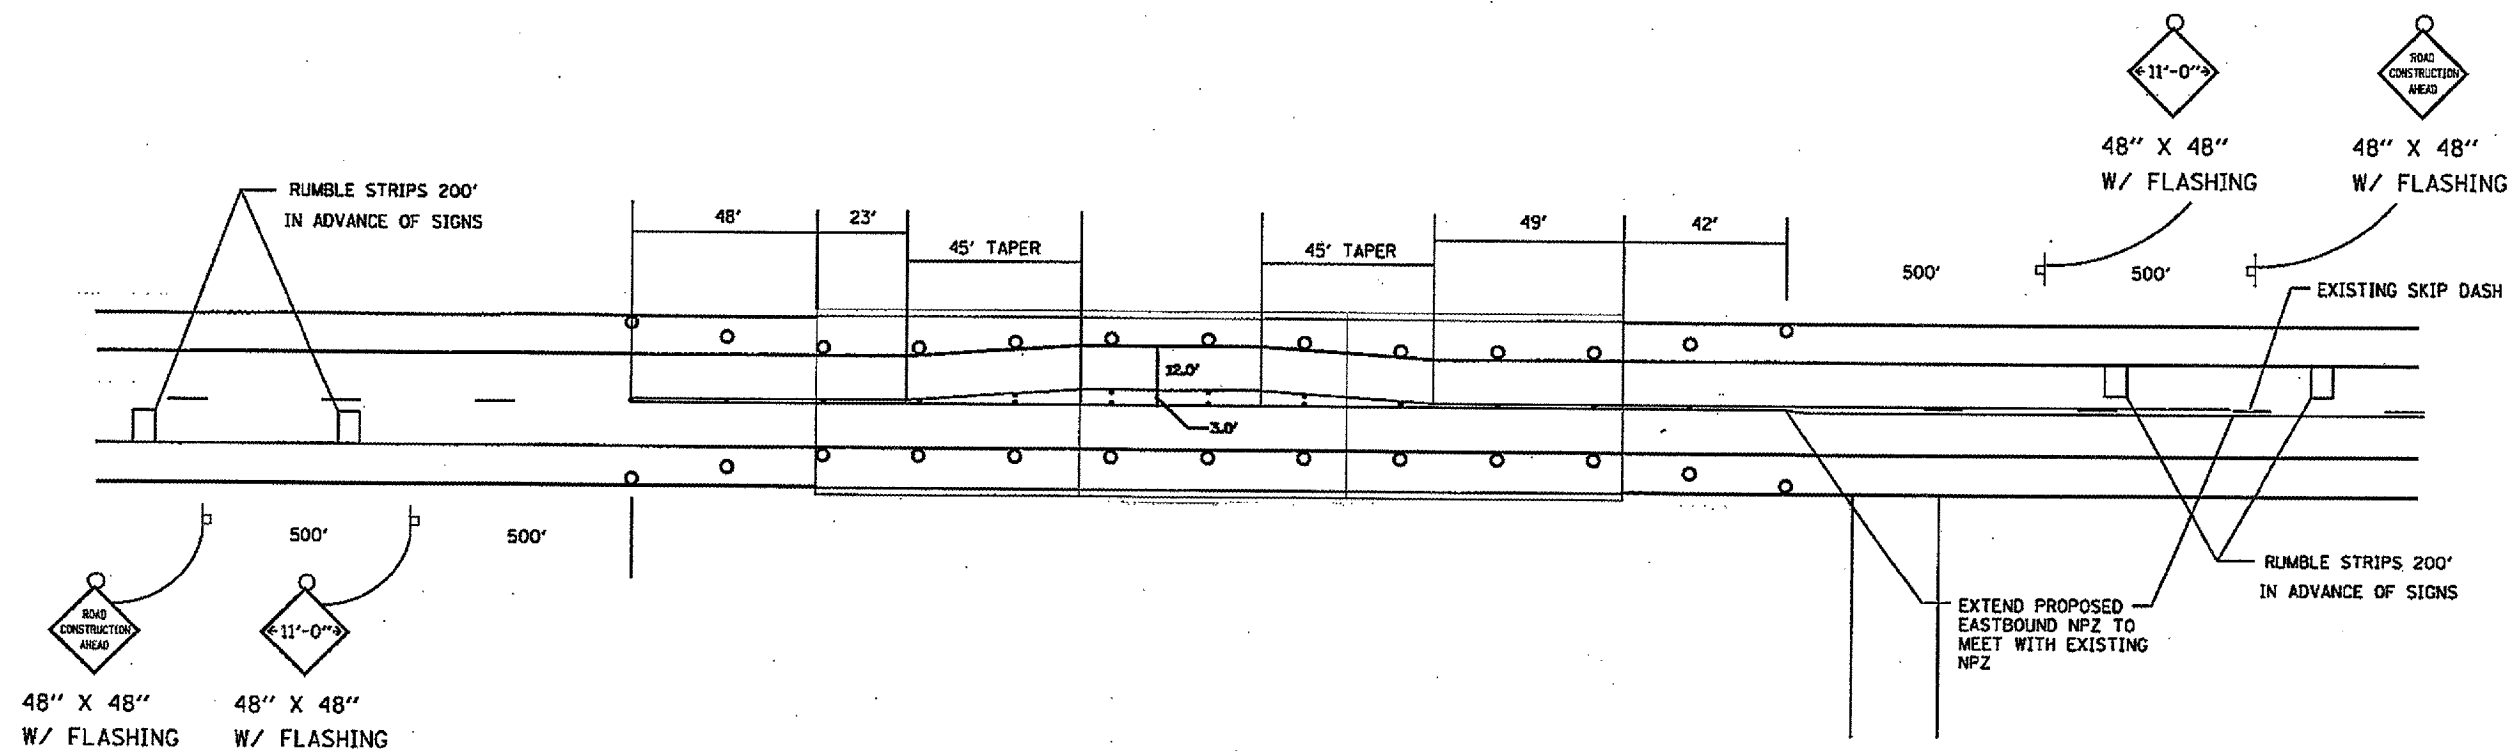

- FLEXIBLE DELINEATOR LOCATIONS ARE MARKED ON PAVEMENT

PLOT DATE = 08/27/08  
 FILE NAME = 081108  
 PLOT SCALE = 1/8"=1'-0"  
 USER NAME = RUSSELL

REVISIONS		DATE
NAME		

ILLINOIS DEPARTMENT OF TRANSPORTATION

**TEMPORARY TRAFFIC CONTROL PLAN**

SCALE: VERT. \_\_\_\_\_  
 HORIZ. \_\_\_\_\_  
 DATE \_\_\_\_\_

DRAWN BY \_\_\_\_\_  
 CHECKED BY \_\_\_\_\_