



F.A.P. RTE.	SECTION	COUNTY	TOTAL SHEETS	SHEET NO.
34	.	..	13	10
STA.		TO STA.		
FED. ROAD DIST. NO.	ILLINOIS	FED. AID PROJECT		


- D-6 SHLDR RUMBLE STRIPS 2008-2
- MENARD, SANGAMON COUNTIES

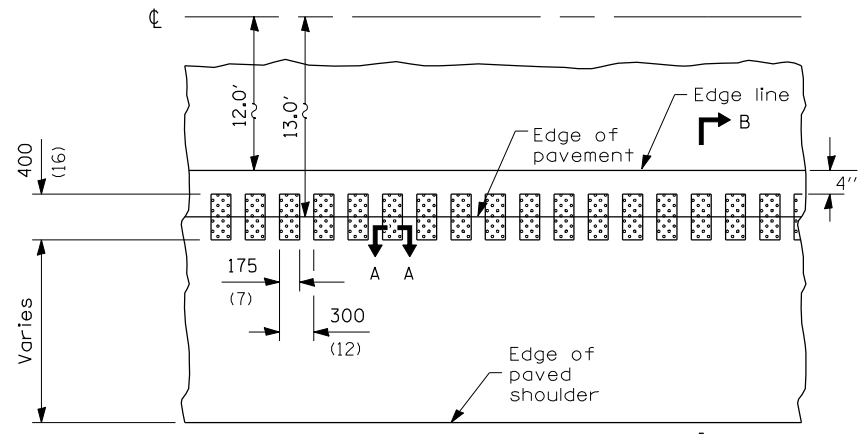



PLAN

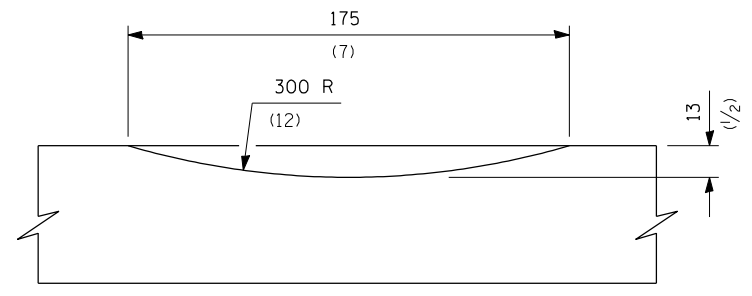

SECTION A-A

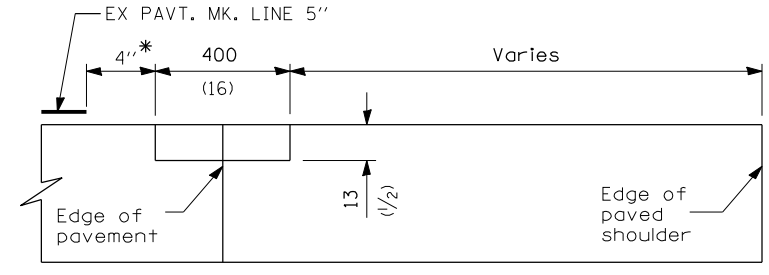


SECTION B-B

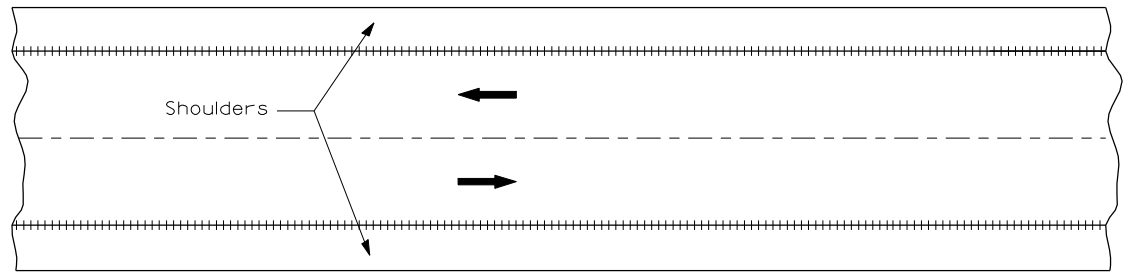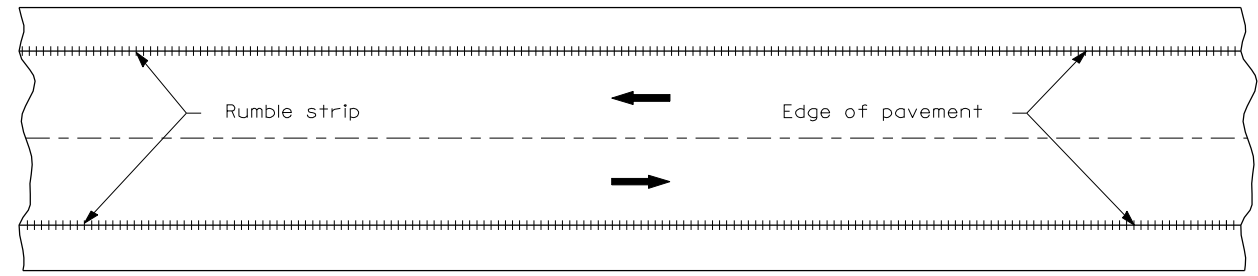

HALF PLAN  
TYPICAL APPLICATION FOR RURAL AREAS

\* = LATERAL DEVIATION SHALL NOT EXCEED ONE INCH IN 100 FEET.

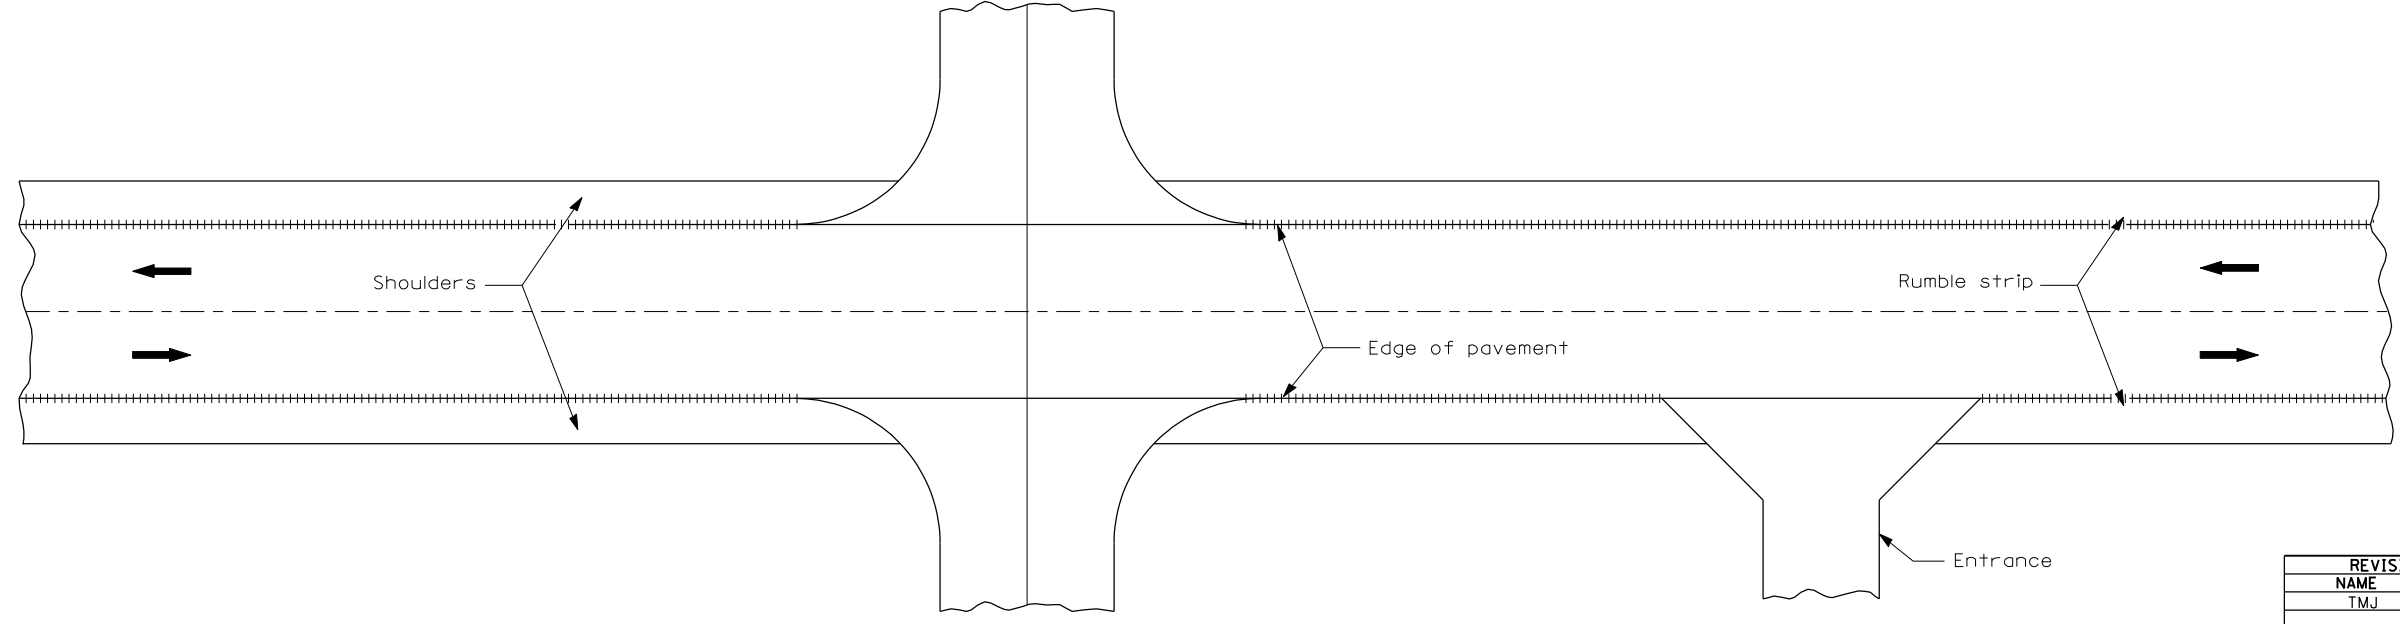

HALF PLAN  
TYPICAL APPLICATION AT SIDEROADS AND ENTRANCES

REVISIONS	
NAME	DATE
TMJ	07-07

ILLINOIS DEPARTMENT OF TRANSPORTATION

## RUMBLE STRIPS DETAIL

SCALE: VERT. / HORIZ. / DATE JULY 5, 2007

DRAWN BY JWC  
CHECKED BY RSC

PLOT DATE = Aug-15-2007 10:02:23AM  
FILE NAME = c:\p\projects\6610507\shdetail.dgn  
PLOT SCALE = 42,352% / IN.  
USER NAME = laughlin-1