




PLAN	REVISED	BY	DATE
NOTE BOOK	PLotted		
	CHKD		
	ADD FILE NAME		


PROFILE	REVISED	BY	DATE
NOTE BOOK	PLotted		
	CHKD		
	ADD FILE NAME		

PLOT DATE = #MM##  
 FILE NAME = #FILE#  
 PLOT SCALE = #SCALE#  
 REFERENCE = #REF#

SEC. 34, T10S, R6E, 3RD P.M.

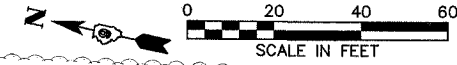

CONTRACT NO. 78010	
FAP RTE	SECTION
132	1BR-3
COUNTY	TOTAL SHEETS
SALINE	114
NO. SHEETS	11
TO STA. 248+00	
FED. ROAD DIST. NO.	ILLINOIS FED. AID PROJECT

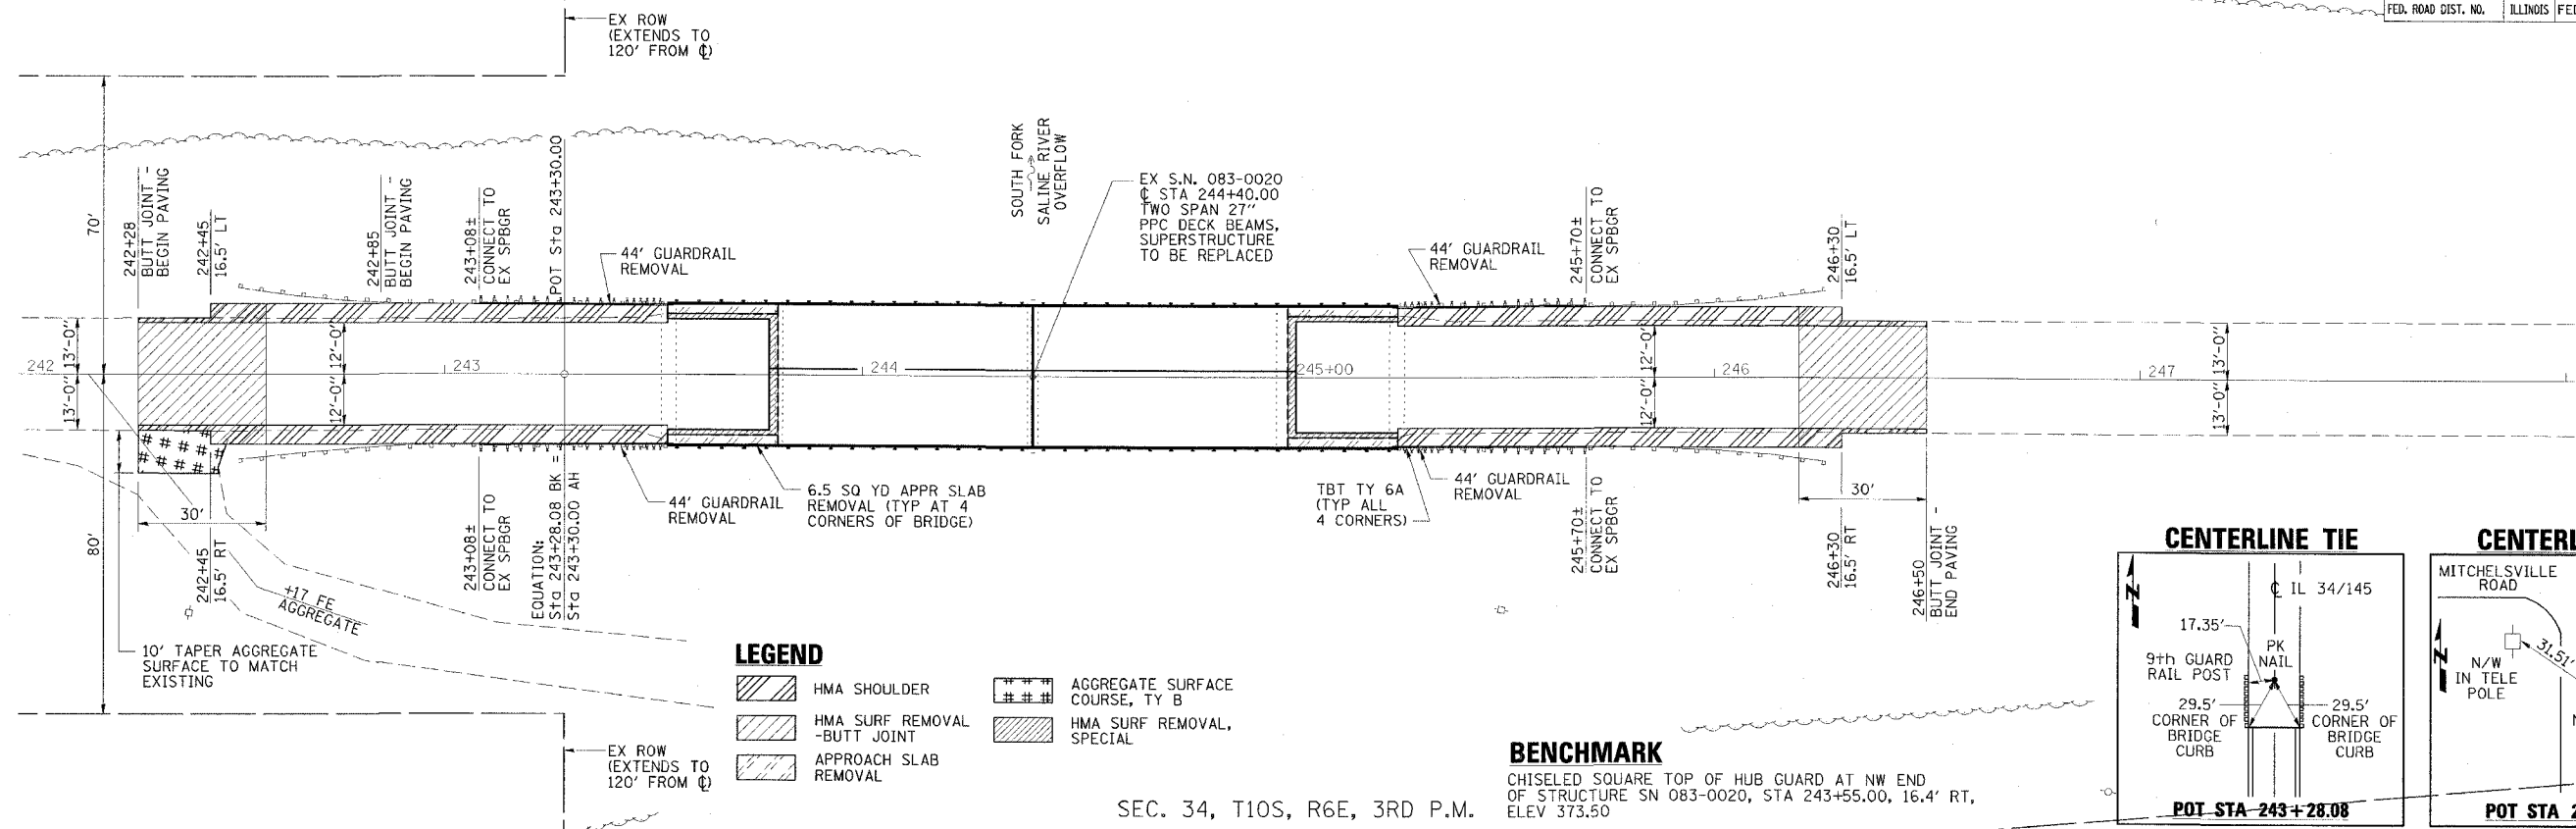

**LEGEND**

	HMA SHOULDER		AGGREGATE SURFACE COURSE, TY B
	HMA SURF REMOVAL - BUTT JOINT		HMA SURF REMOVAL, SPECIAL
	APPROACH SLAB REMOVAL		

**BENCHMARK**  
 CHISELED SQUARE TOP OF HUB GUARD AT NW END OF STRUCTURE SN 083-0020, STA 243+55.00, 16.4' RT, ELEV 373.50

