


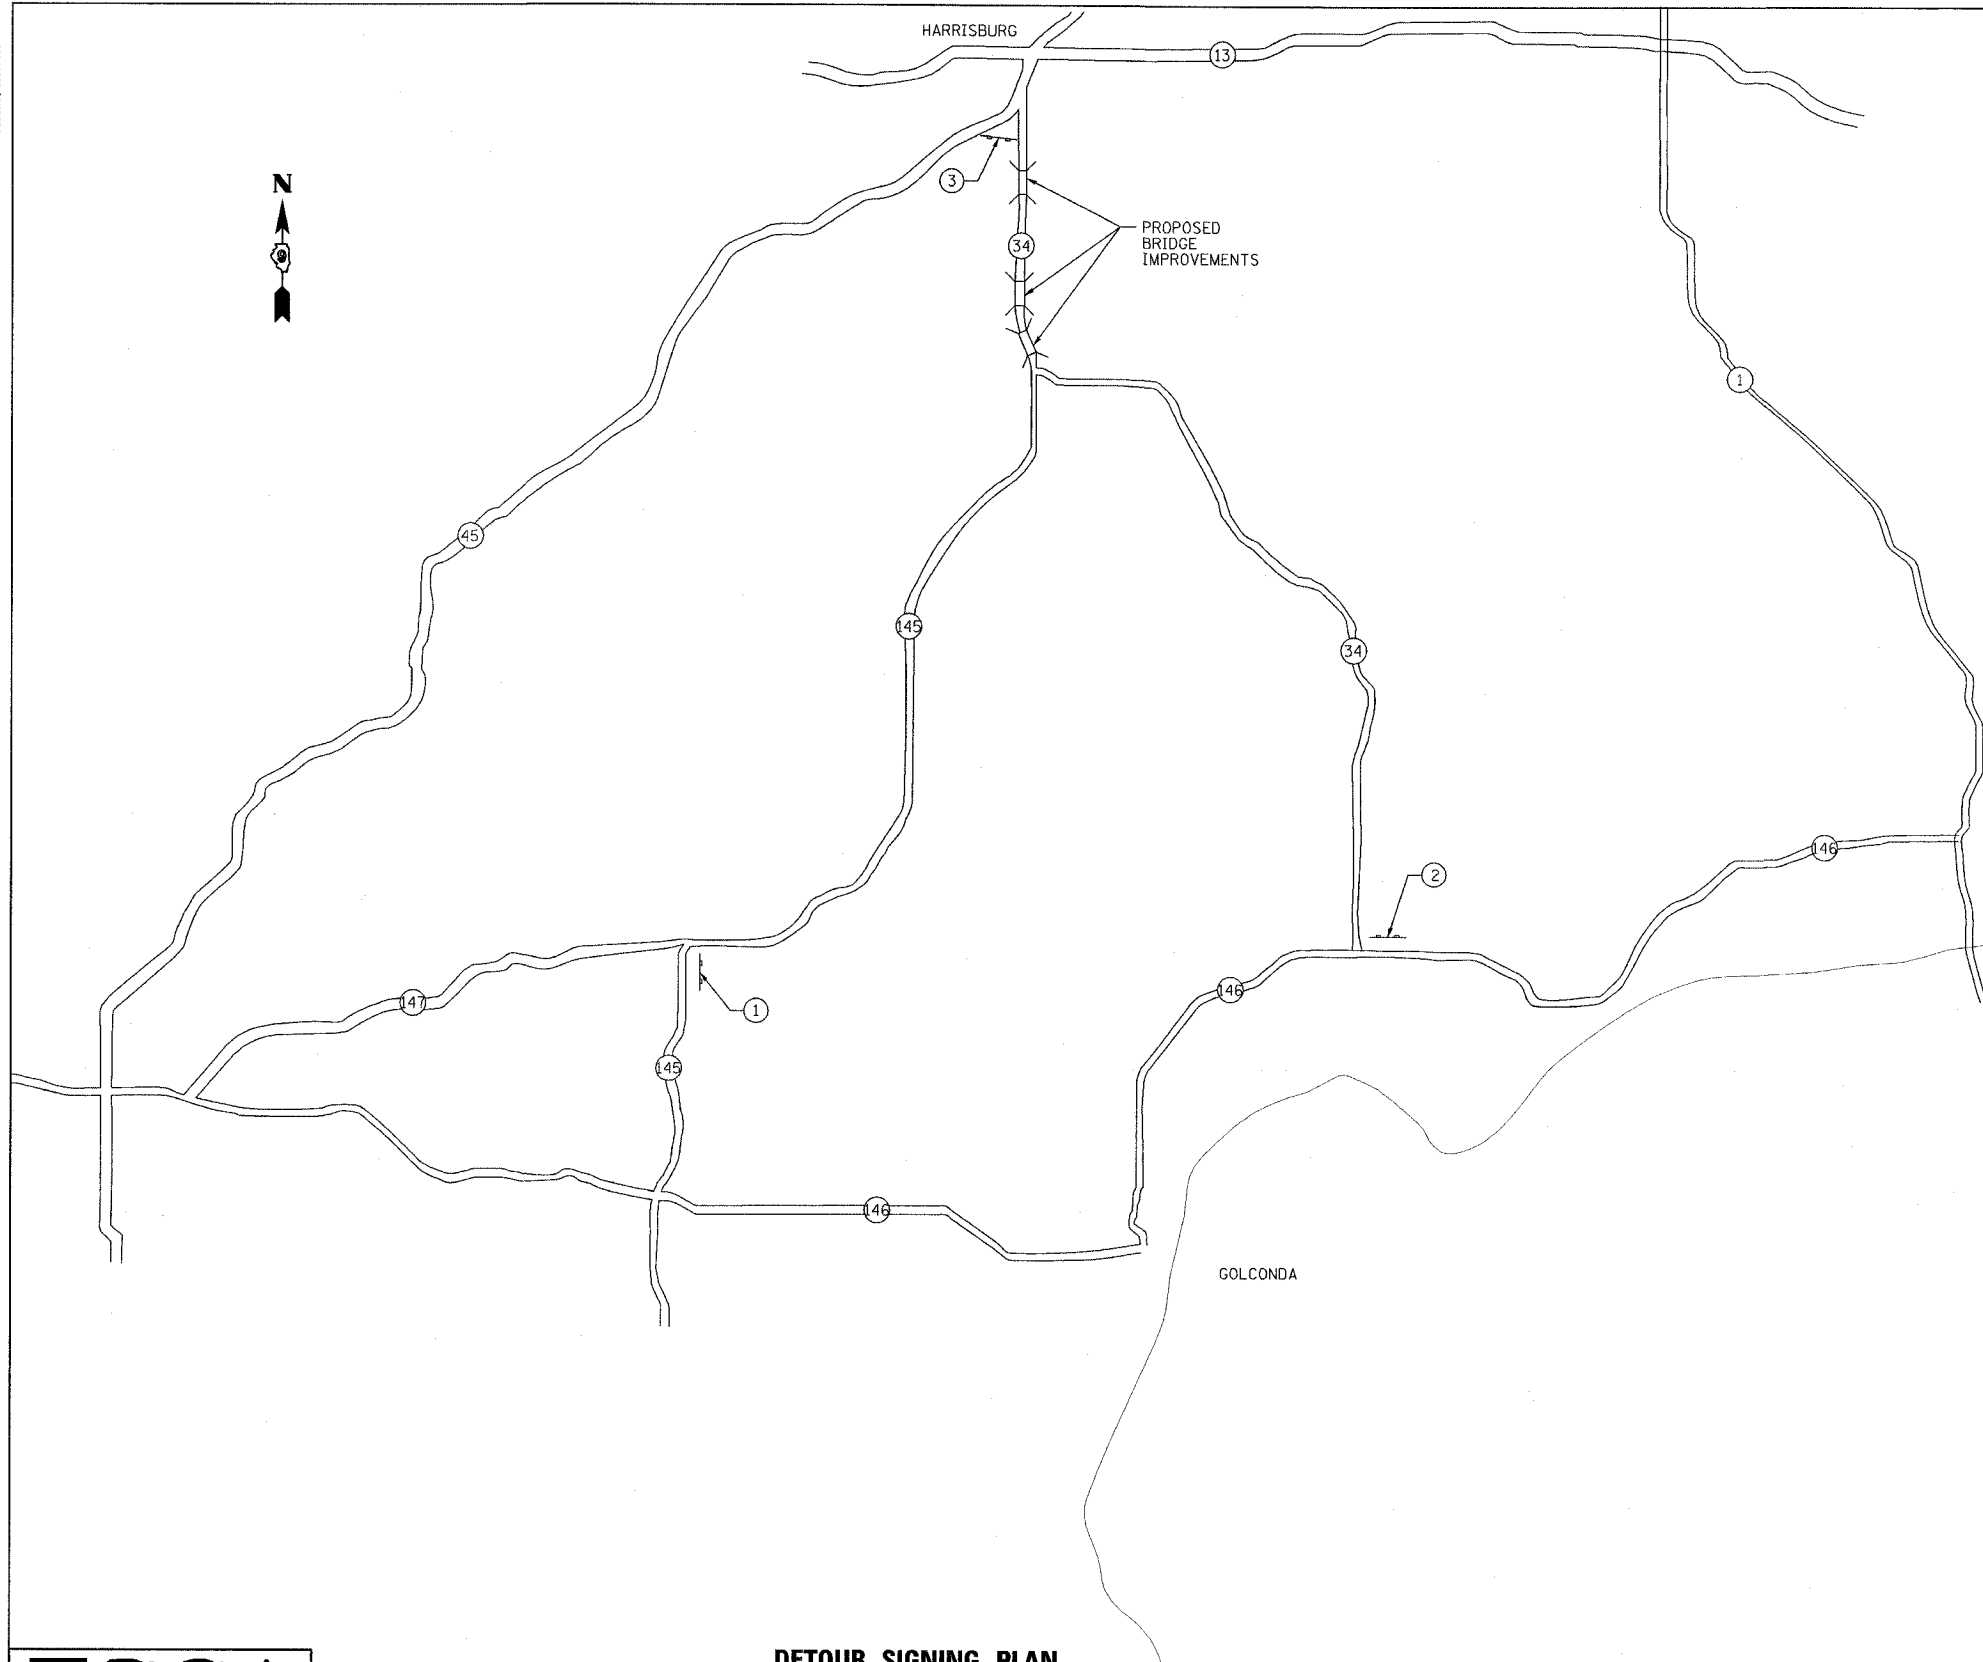

CONTRACT NO. 78010			
FAP RTE	SECTION	COUNTY	TOTAL SHEET NO.
132	*	SALINE	114 18
STA.	TO STA.		
FED. ROAD DIST. NO.	ILLINOIS	FED. AID PROJECT	
*1BR-1, 1BR-2, 1BR-3			



**SIGN LEGEND
STAGE I**

① **WIDE LOADS
OVER 11'-0"**

DETOUR VIA

WEST ILLINOIS	WEST ILLINOIS	NORTH ROUTE
147	146	45

60"x90"

② **WIDE LOADS
OVER 11'-0"**

DETOUR VIA

EAST ILLINOIS	NORTH ILLINOIS	WEST ILLINOIS
146	1	13

60"x90"

③ **WIDE LOADS
OVER 11'-0"**

DETOUR VIA

SOUTH ROUTE	EAST ILLINOIS
45	146

60"x90"

**SIGN LEGEND
STAGE II**

① **WIDE LOADS
OVER 11'-0"**

DETOUR VIA

WEST ILLINOIS	WEST ILLINOIS	NORTH ROUTE
147	146	45

60"x90"

② **WIDE LOADS
OVER 11'-0"**

DETOUR VIA

EAST ILLINOIS	NORTH ILLINOIS	WEST ILLINOIS
146	1	13

60"x90"

③ **WIDE LOADS
OVER 11'-0"**

DETOUR VIA

SOUTH ROUTE	EAST ILLINOIS
45	146

60"x90"

DETOUR NOTES

1. THE CONTRACTOR SHALL FURNISH THE POSTS AND ERECT THE SIGNS AT THE LOCATIONS DIRECTED BY THE ENGINEER. ALL SIGNS SHALL BE POST MOUNTED.
2. THE ABOVE NOTED WORK, INCLUDING SIGNS, POSTS, HARDWARE, AND LABOR SHALL BE INCLUDED IN THE CONTRACT UNIT PRICE, EACH, FOR TRAFFIC CONTROL AND PROTECTION, STD. 701321 AND NO OTHER COMPENSATION WILL BE ALLOWED.

ESCA		
CONSULTANTS, INC.		
DESIGNED BY:	JMS	06/07
DRAWN BY:	HAS	06/07
CHECKED BY:	MTD	06/07
APPROVED BY:	RDP	06/07

DETOUR SIGNING PLAN

WIDE LOAD DETOUR
FAP RTE 132 (IL 34/145)
SECTION 1BR-1, 1BR-2, 1BR-3
SALINE COUNTY