


STATE OF ILLINOIS
DEPARTMENT OF TRANSPORTATION

ROUTE NO. FAP 132	SECTION IBR-1	COUNTY SALINE	STATION 114	SHEET 34	SHEET NO. 12 13 SHEETS
FED. ROAD DIST. NO.		ILL. STATE		FED. AID PROJECT	


78010

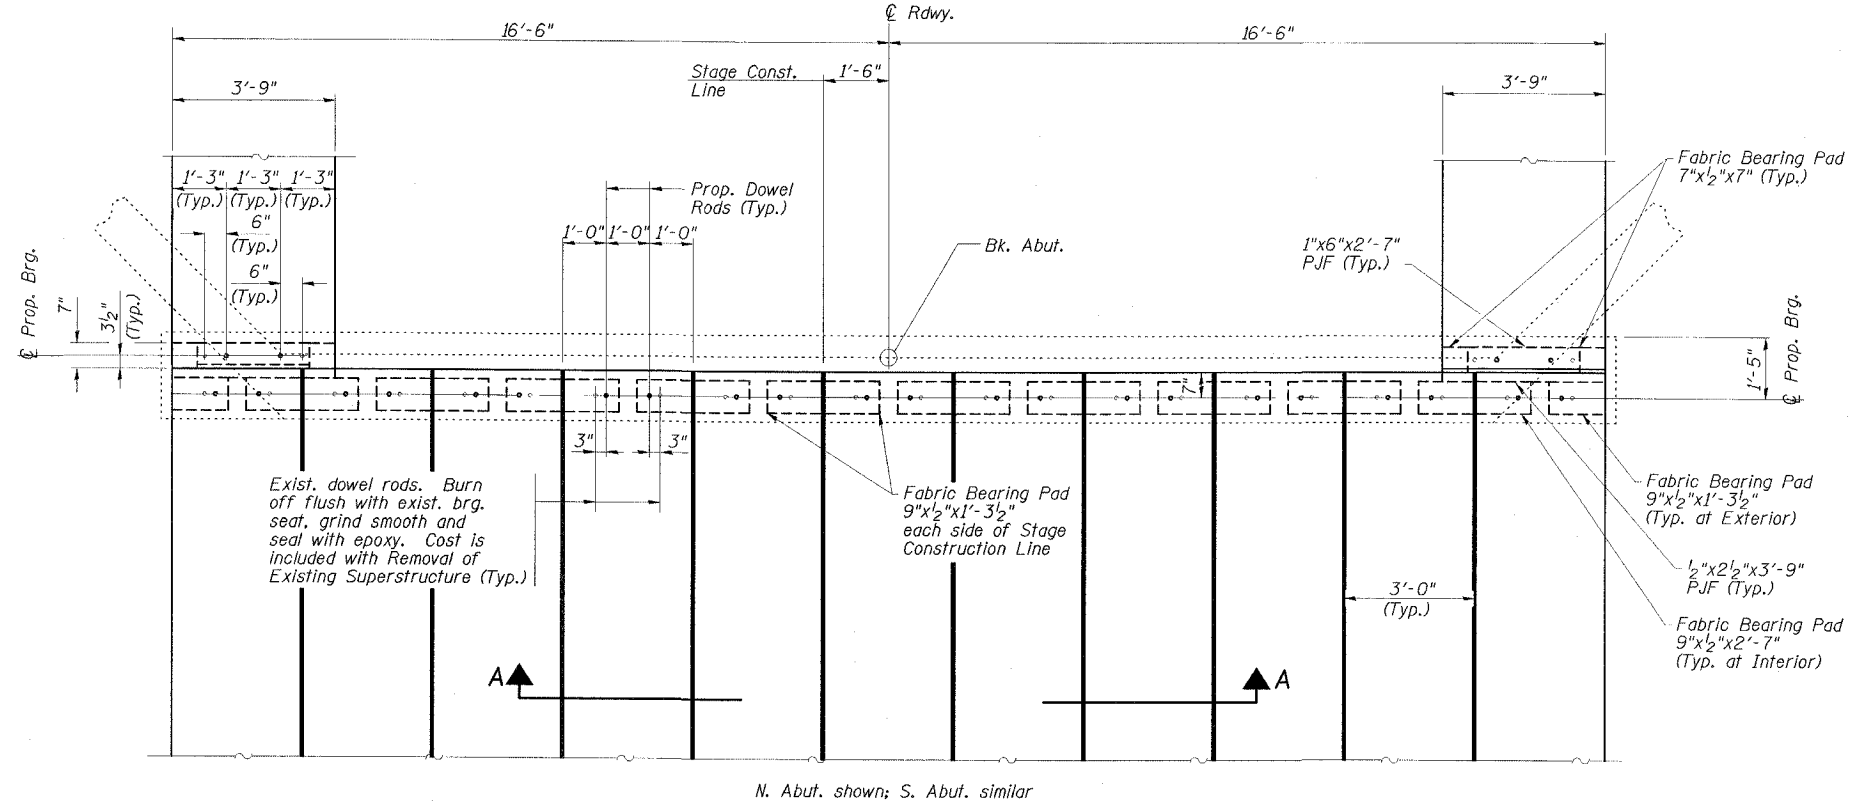

N. Abut. shown; S. Abut. similar

ABUTMENT BEARING SEAT PLAN

(Concrete wearing surface and approach pavement not shown)

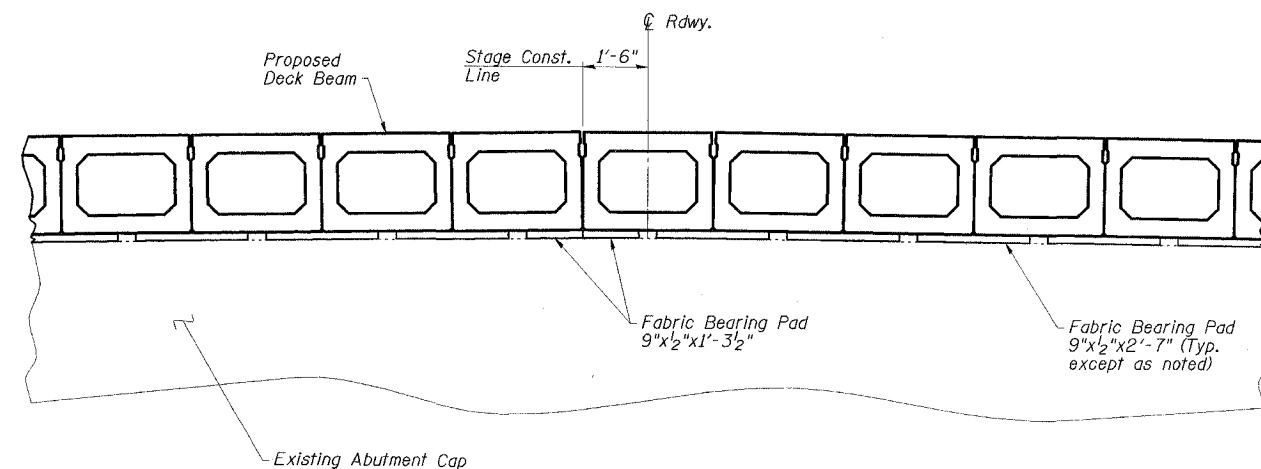

SECTION A-A

(Concrete wearing surface not shown)

ESCA
CONSULTANTS, INC.

DESIGNED BY:	JMS	05/07
DRAWN BY:	HAS	05/07
CHECKED BY:	MTD	06/07
APPROVED BY:	RDP	06/07

ABUTMENT DETAILS
IL 34/145 OVER BRIER CREEK
FAP ROUTE 132 - SECTION IBR-1
SALINE COUNTY
STATION 102+28.00
STRUCTURE NO. 083-0018