


CONTRACT NO. 78010			
FAP RTE	SECTION	COUNTY	TOTAL SHEET NO.
132	1BR-1	SALINE	114 37
STA.		TO STA.	
FED. ROAD DIST. NO.		ILLINOIS FED. AID PROJECT AID	

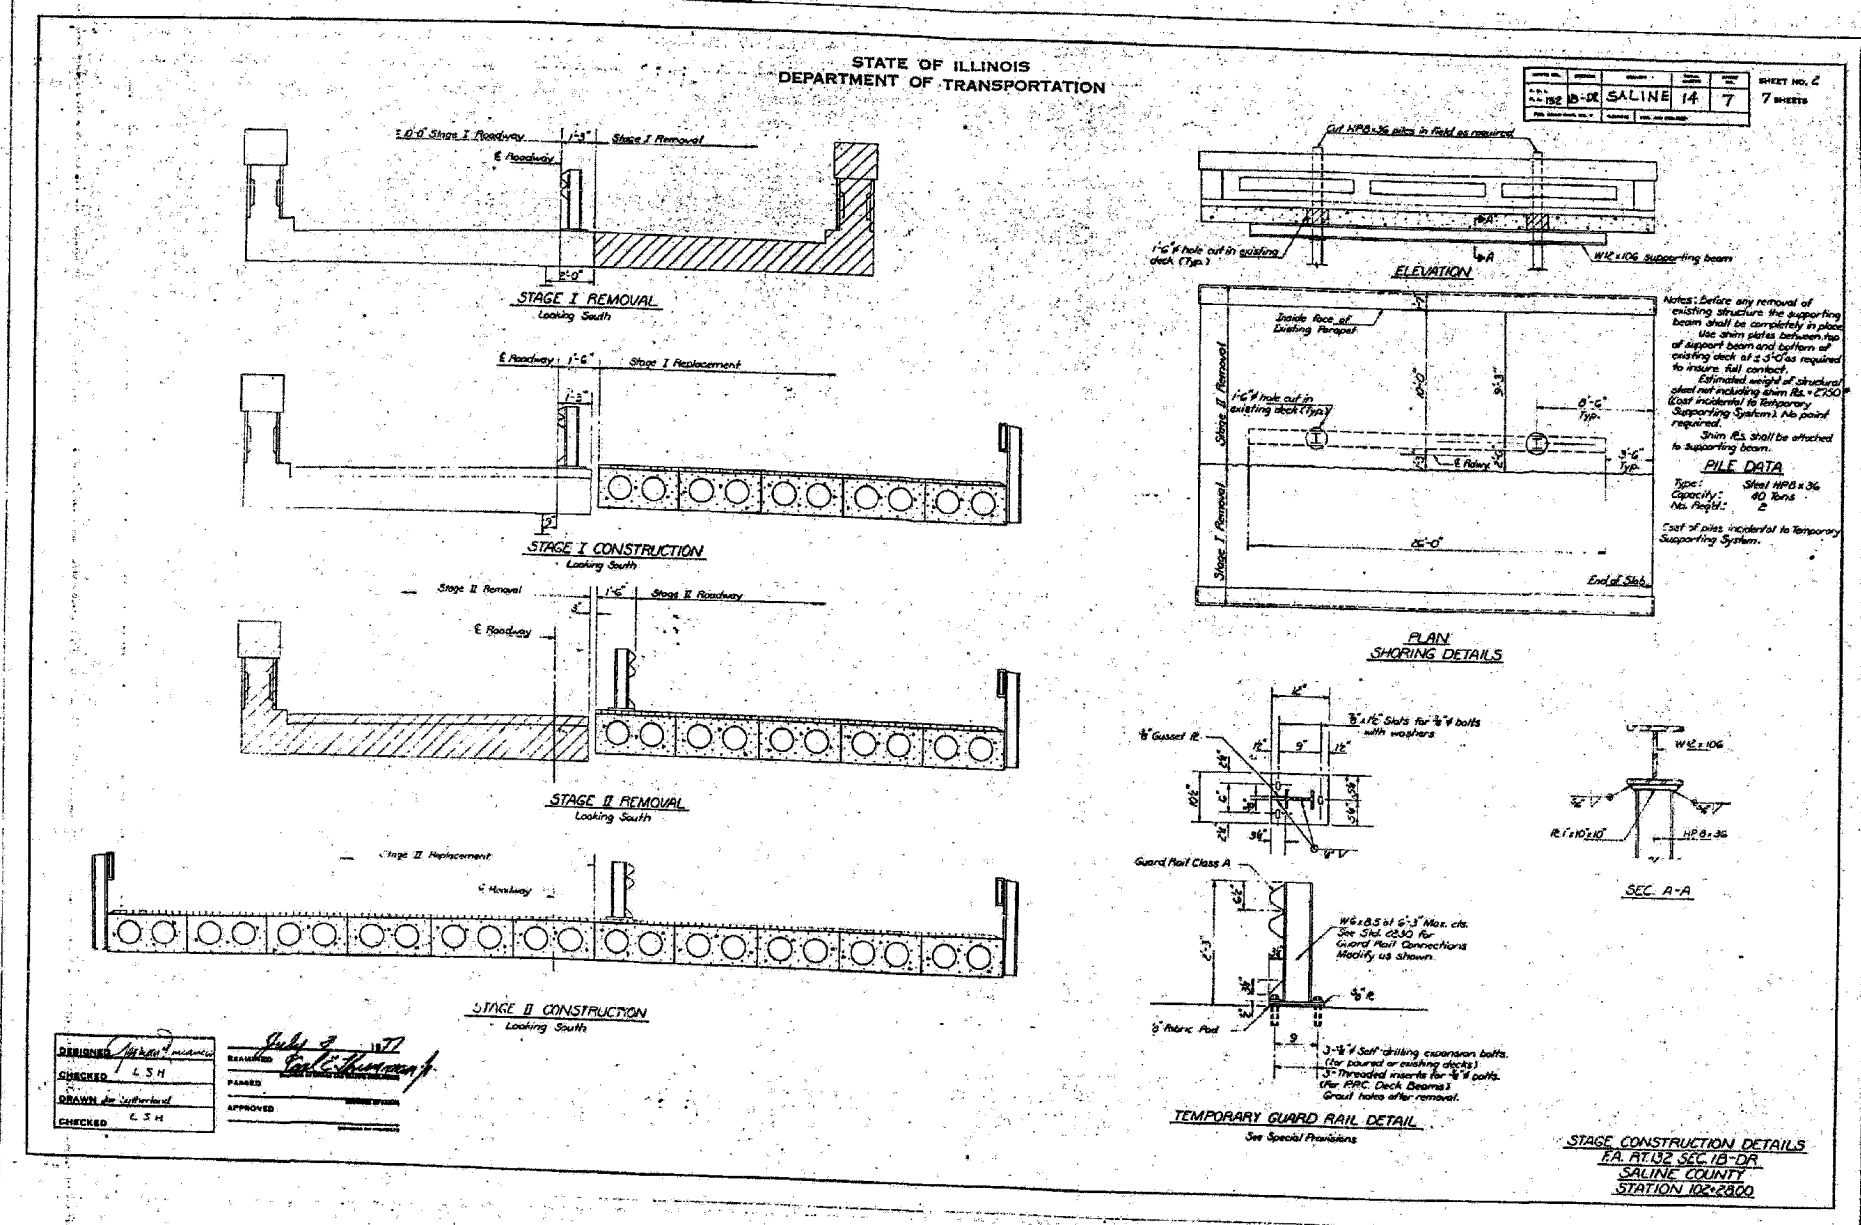

DESIGNED BY: *[Signature]*
CHECKED BY: LSH
DRAWN BY: *[Signature]*
CHECKED BY: CSH

APPROVED: *[Signature]*