




FINAL SURVEY	SURVEYED	DATE
NOTE BOOK	PLOTTED	
AREAS CHECKED	DATE	
NO.		

ORIGINAL SURVEY	SURVEYED	DATE
NOTE BOOK	PLOTTED	
AREAS CHECKED	DATE	
NO.		

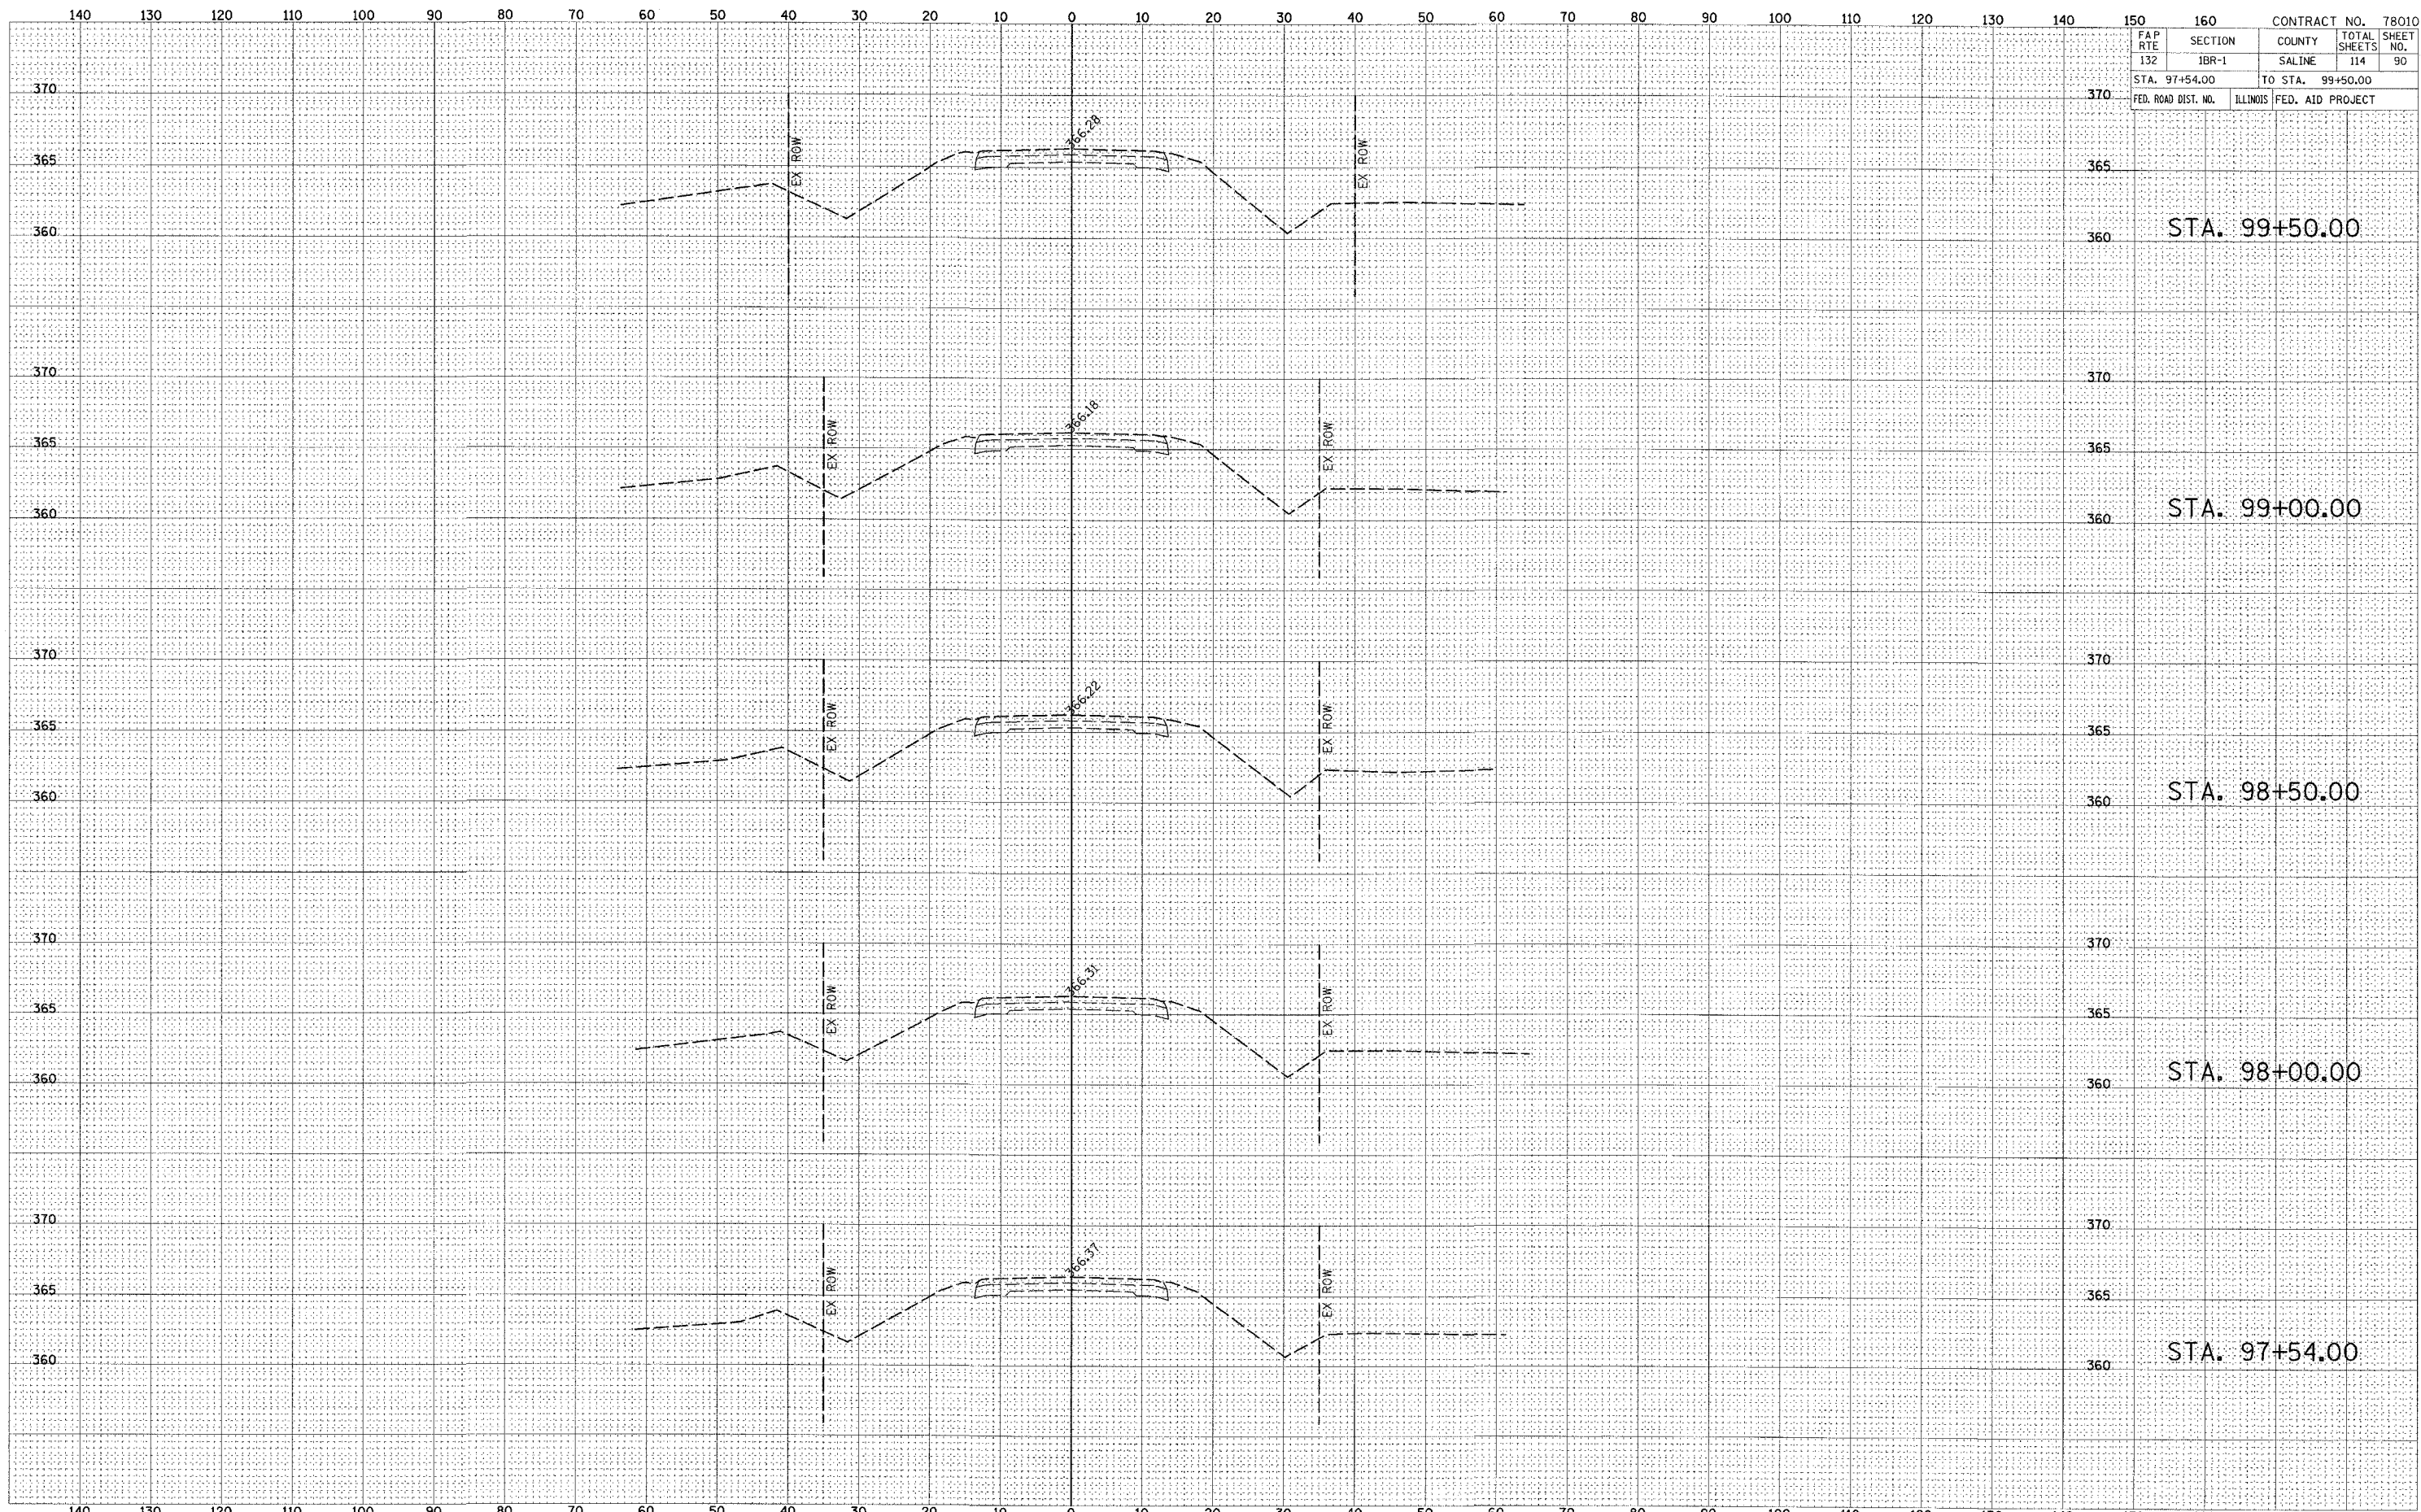

FAP RTE	132	SECTION	IBR-1	COUNTY	SALINE	CONTRACT NO.	78010
STA.	97+54.00	TO STA.	99+50.00	TOTAL SHEETS	114	SHEET NO.	90
FED. ROAD DIST. NO.		ILLINOIS	FED. AID PROJECT				