




FINAL	SUBMITTED	DATE
SURVEY	PLOTTED	
NOTE BOOK	AREAS	
NO.	CHECKED	

ORIGINAL	SUBMITTED	DATE
SURVEY	PLOTTED	
NOTE BOOK	AREAS	
NO.	CHECKED	

FAP RTE 132	SECTION IBR-2	COUNTY SALINE	TOTAL SHEETS 114	SHEET NO. 97
STA. 230+00.00		TO STA. 230+50.00		
FED. ROAD DIST. NO.	ILLINOIS	FED. AID PROJECT		

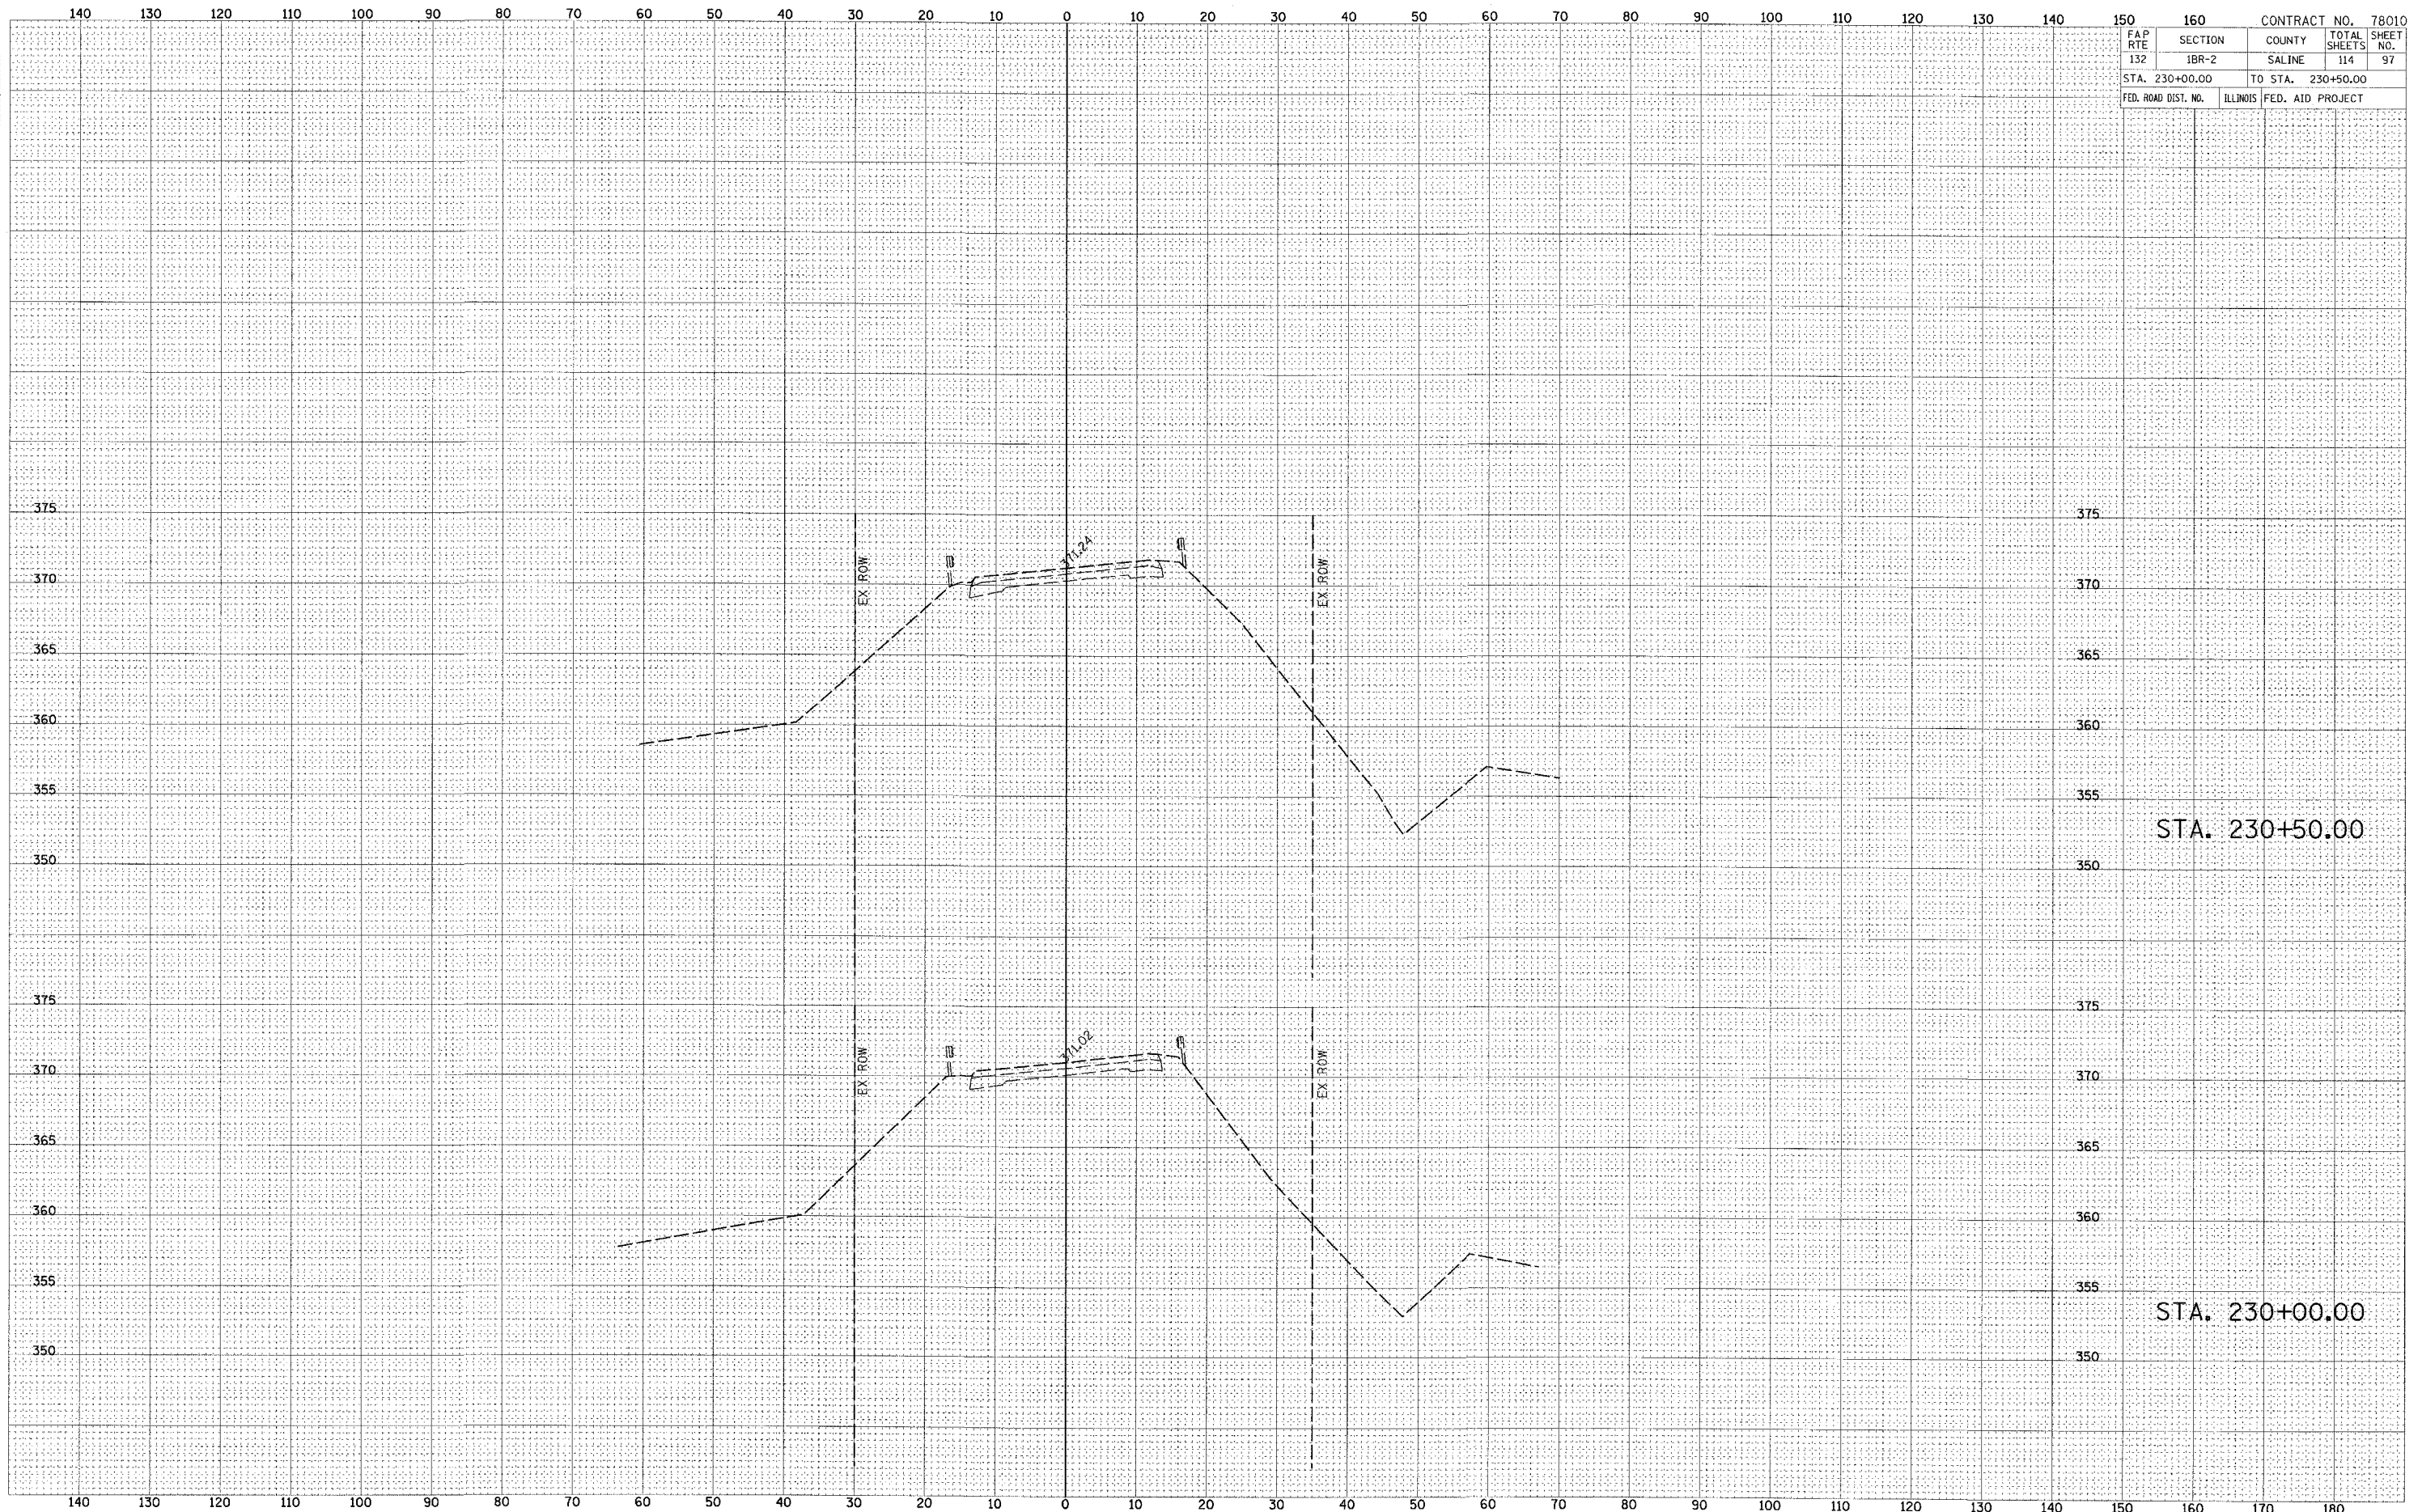

STA. 230+50.00

STA. 230+00.00