


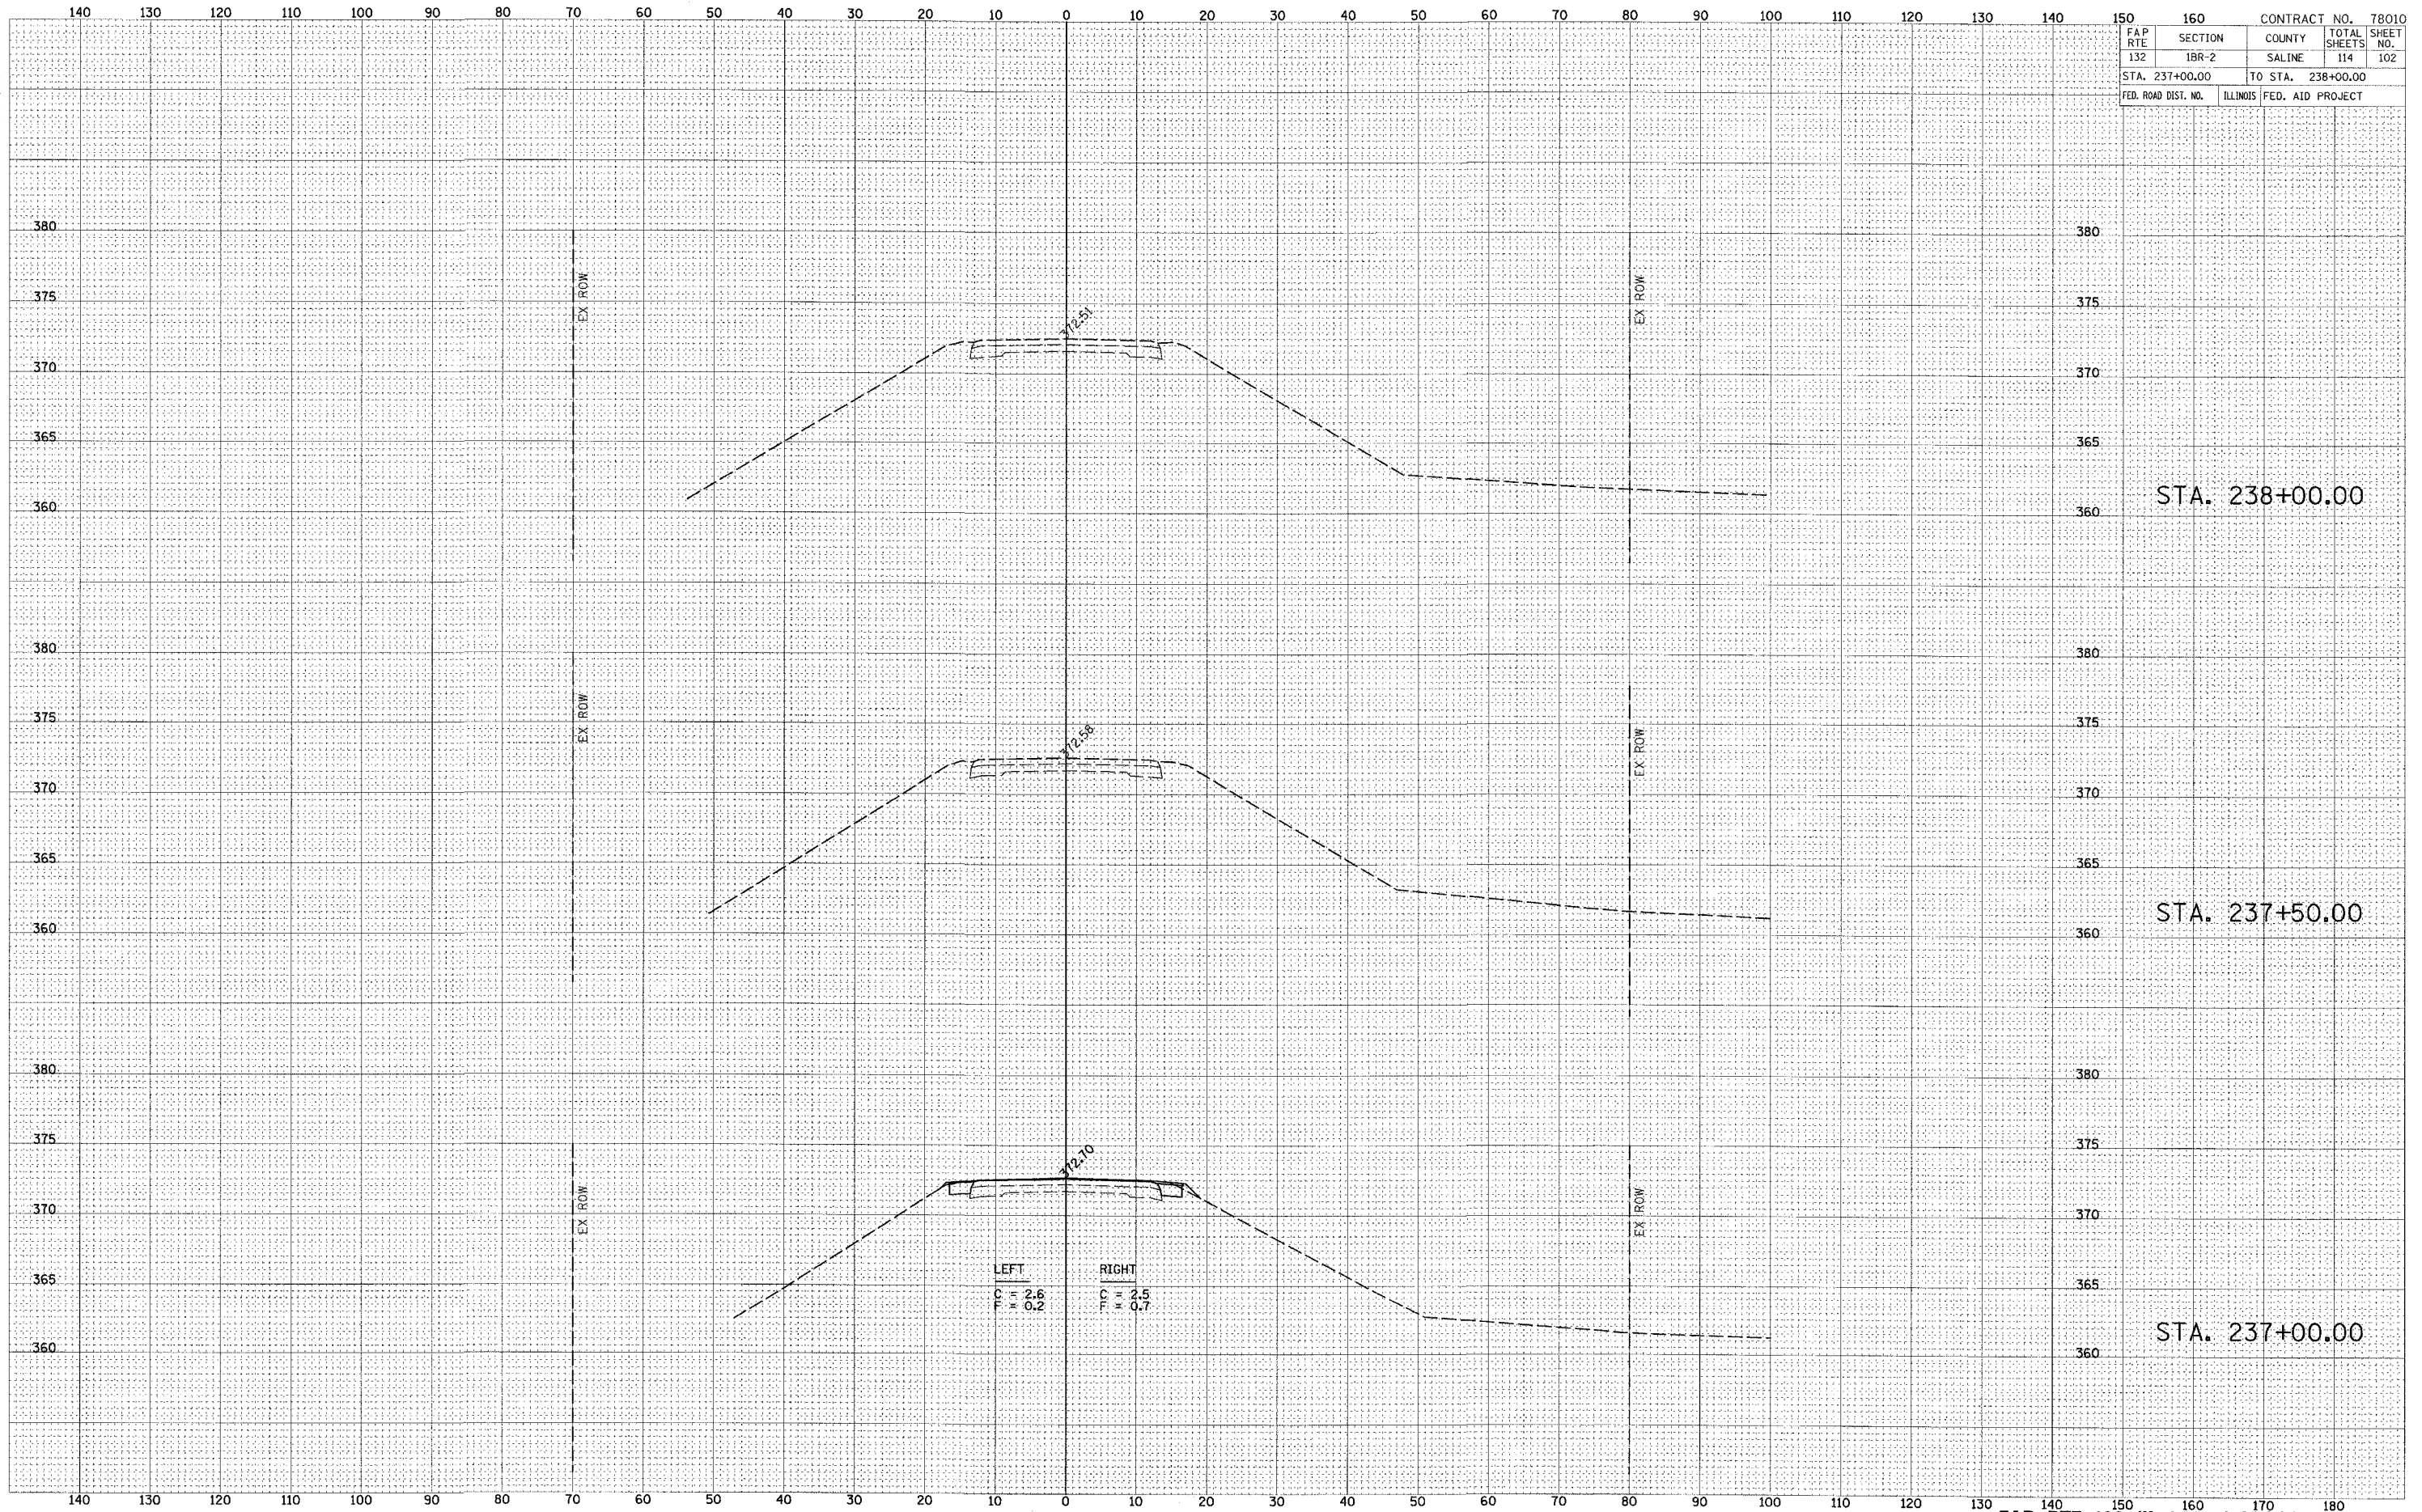

BY	DATE
FINAL SURVEY	SURVEYED
NOTE BOOK	PLOTTED
NO.	AREAS CHECKED

BY	DATE
ORIGINAL SURVEY	SURVEYED
NOTE BOOK	PLOTTED
NO.	AREAS CHECKED

FAP RTE	SECTION	COUNTY	CONTRACT NO.	TOTAL SHEETS	SHEET NO.
132	1BR-2	SALINE	78010	114	102
STA. 237+00.00		TO STA. 238+00.00			
FED. ROAD DIST. NO.	ILLINOIS	FED. AID PROJECT			



LEFT
TIC 2.6
H.H. 0.2

RIGHT
TIC 2.5
H.H. 0.7