




DATE	
BY	
FINAL SURVEY	
NOTED	
NO. 1	
NO. 2	
DATE	
BY	
FINAL SURVEY	
NOTED	
NO. 1	
NO. 2	
FAP RTE	SECTION	COUNTY	CONTRACT NO.	TOTAL SHEETS	SHEET NO.
132	1BR-3	SALINE	78010	114	113
STA. 250+50.00		TO STA. 251+00.00			
FED. ROAD DIST. NO.	ILLINOIS FED. AID PROJECT				

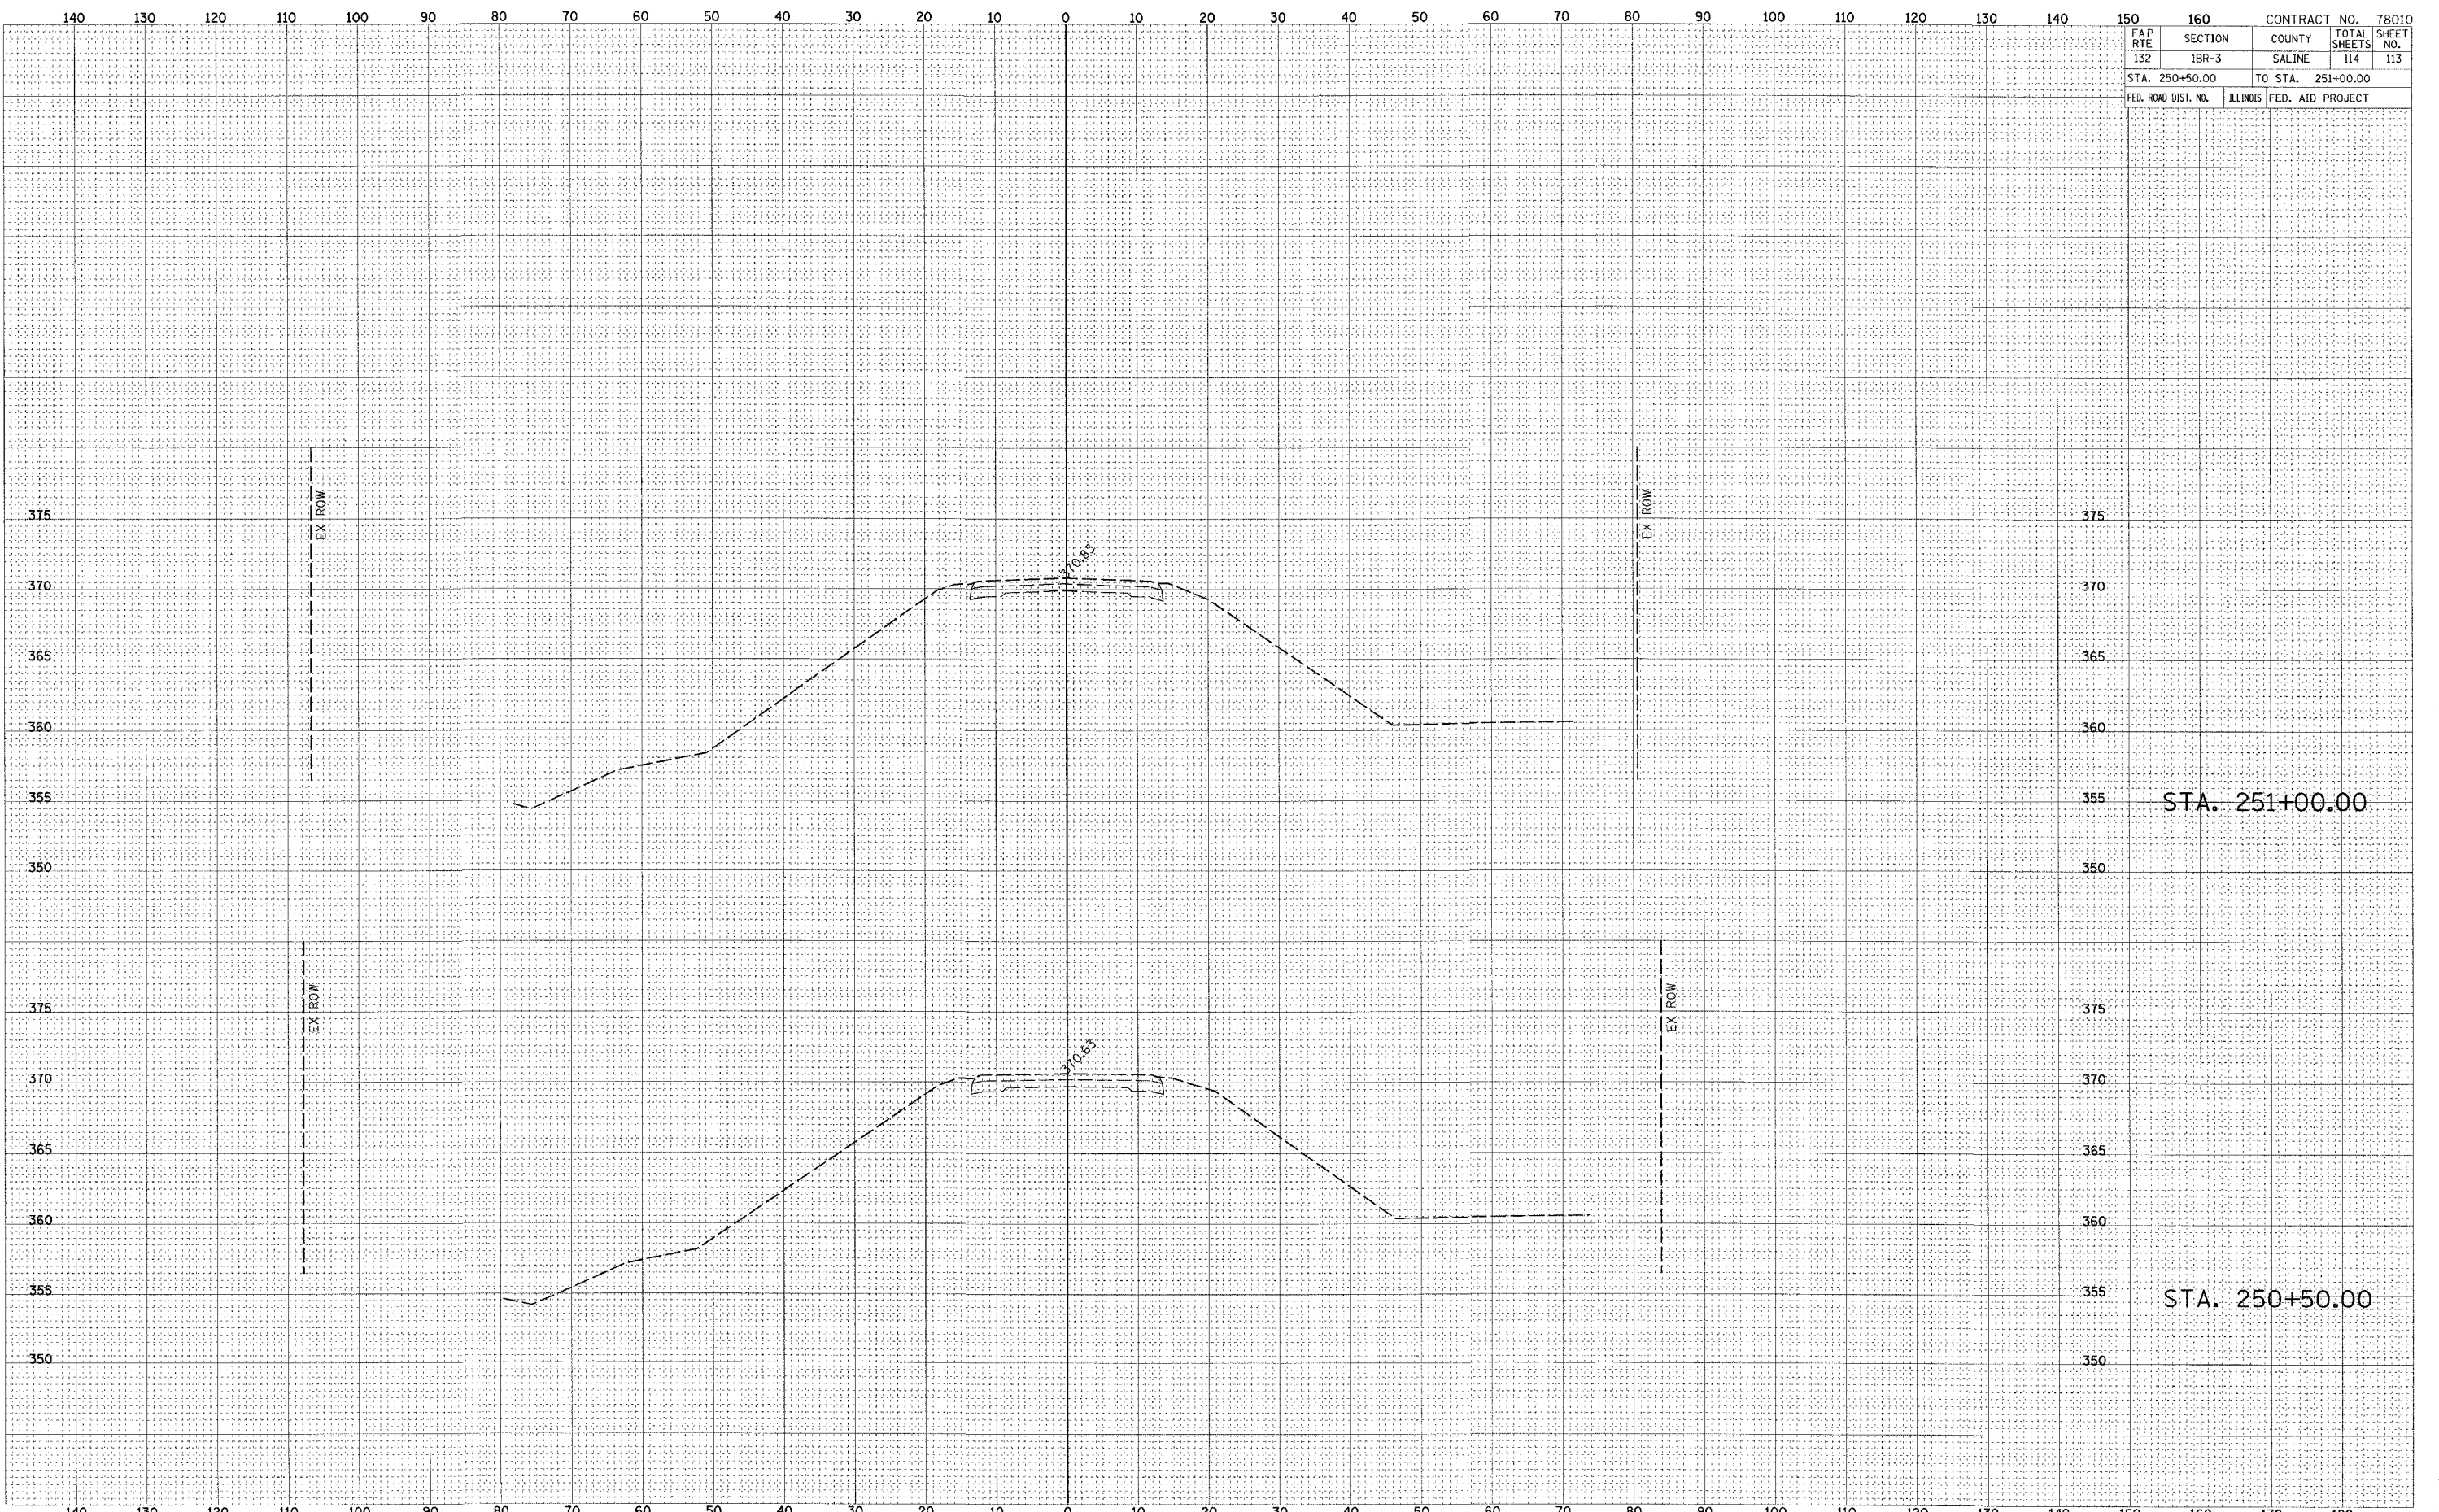

STA. 251+00.00

STA. 250+50.00