




FAU RTE.	SECTION	COUNTY	TOTAL SHEETS	SHEET NO.
3791	02-00037-00-WR	COOK	40	6
F.H.W.A. REG.	ILLINOIS	PROJECT:		
83957				

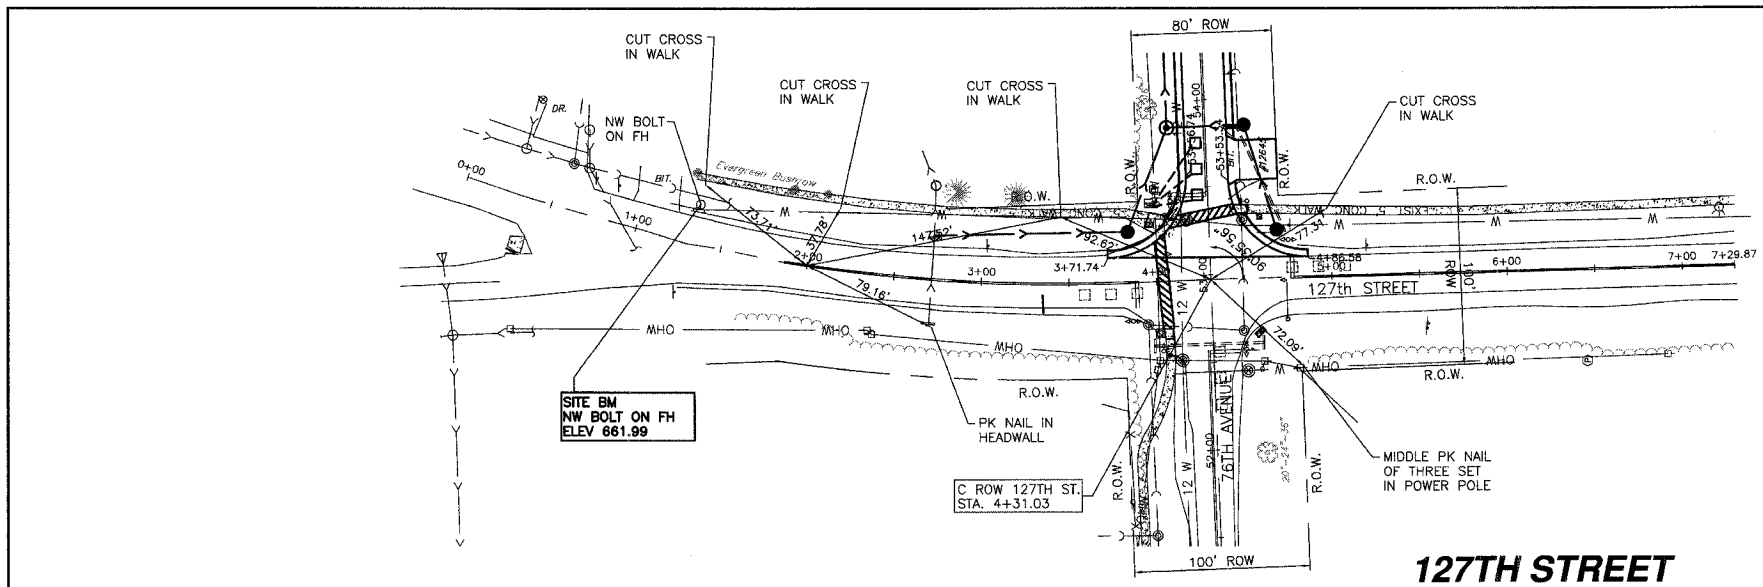

**127TH STREET**

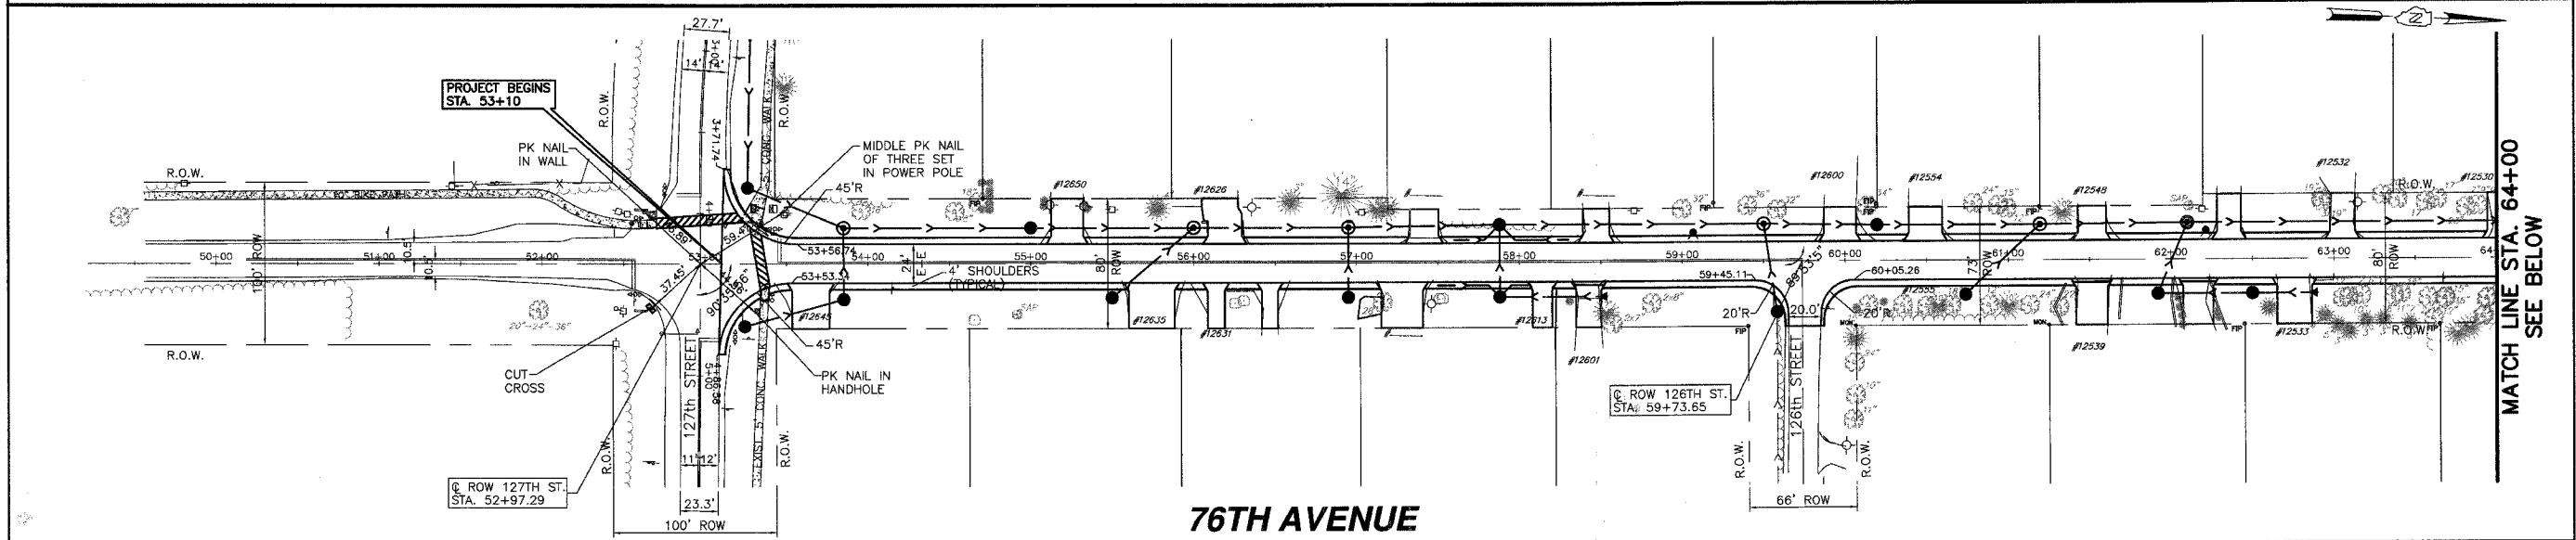

**76TH AVENUE**

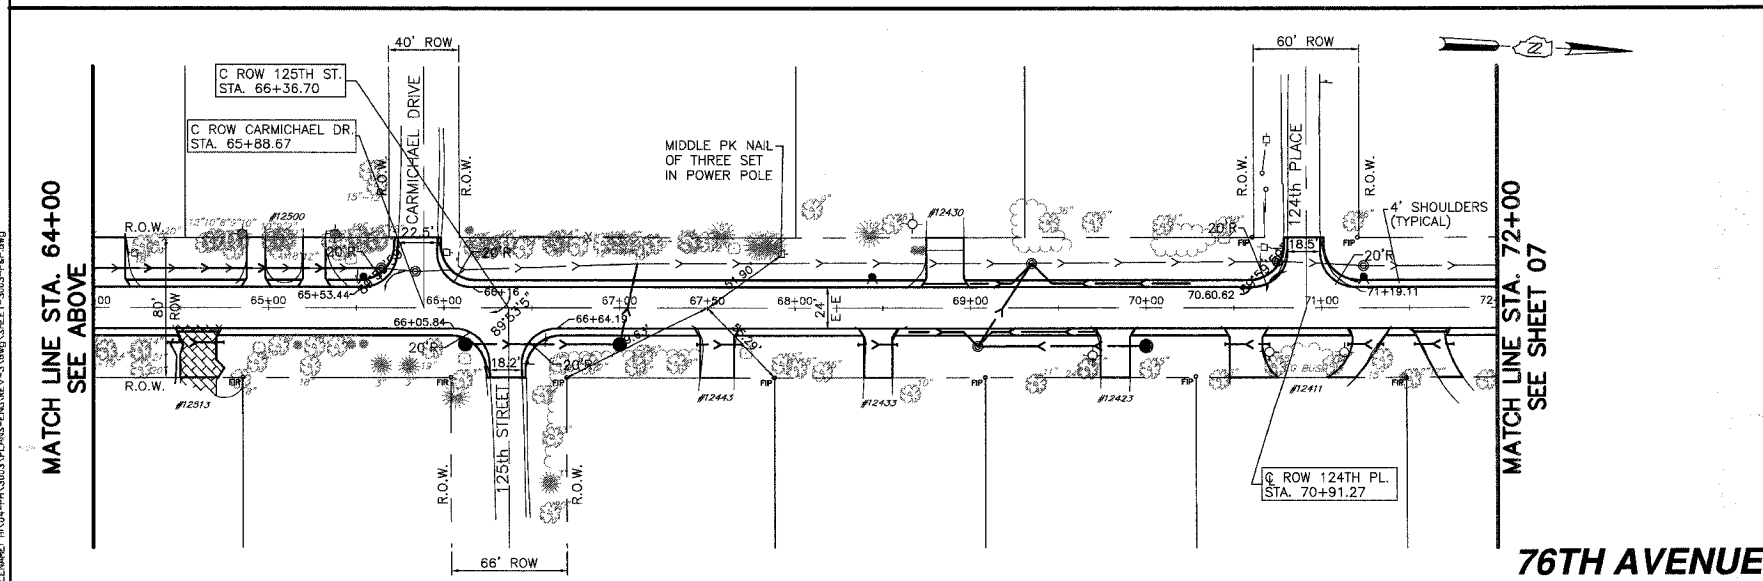

**76TH AVENUE**

PLOT DATE: SEP 04, 2007  
 FILENAME: I:\04-PH\3003\PLANS-ENG\REV-3\DWG\SHEET-3003-P&P.dwg

MATCH LINE STA. 64+00  
 SEE ABOVE

MATCH LINE STA. 72+00  
 SEE SHEET 07

MATCH LINE STA. 64+00  
 SEE BELOW

**MORRIS ENGINEERING, INC.**

5100 LINCOLN AVE LISLE, ILLINOIS 60532  
 PHONE: (630) 271-0770 WEBSITE: ECIVIL.COM  
 LOCATION: H:\04-PH\3003\PLANS-ENG\REV-3\DWG\SHEET-3003-P&P.dwg  
 DRAWN BY: CJS DESIGN BY: RAC CHECKED BY: JUV  
 JOB NO.: 04-PH-3003 SCALE: 1"=50' H 1"=10' V

**76TH AVENUE RECONSTRUCTION  
 127TH STREET TO ILLINOIS ROUTE 83  
 ALIGNMENT, TIES AND BENCHMARKS  
 STA. 0+00 TO 7+30 & 53+00 TO 72+00**

DATE	REVISIONS	BY	SHEET
1 5-09-07	PER IDOT REVIEW	RAC	<b>6</b> OF 40 SHEETS
2 5-24-07	PER IDOT REVIEW	RAC	
3 9-04-07	PER IDOT REVIEW	RAC	
4			