


HORIZONTAL CONTROL POINTS						
CP NO.	NORTHING (Y)	EASTING (X)	ELEVATION	DESCRIPTION	STATION	OFFSET
CP-IP	102,428.96	103,036.86	664.02	IP	100+00.00	16.81' LT
CP-XCUT	102,443.86	103,342.88	655.20	XCUT	102+92.42	30.17' LT
CP-PK	102,398.01	103,351.77	664.26	PK	103+01.02	15.74' RT


ELEVATION BENCHMARKS		
DATUM: FEMA		
NO.	DESCRIPTION	ELEV.
BM0531	BRONZE DISK ON NW CORNER OF CONCRETE BRIDGE FOR FRONTAGE ROAD OVER SALT CREEK	664.37
OSBM2	SQUARE CUT SET ON CONC BASE OF LIGHT STANDARD ON THE EAST SIDE OF SPRING ROAD IN FRONT OF ENTRANCE OF OAKBROOK TERRACE TOWER EQUITY OFFICE	665.29
RM2	A CROSS CUT IN TOP OF SOUTHERLY END OF WESTERLY CONCRETE HEADWALL OF CULVERT FOR SPRING ROAD TRIBUTARY UNDER STATE ROUTE 83, ABOUT 150 FEET SOUTHERLY OF CENTERLINE OF NORTHERLY ENTRANCE TO OAK BROOK SHOPPING CENTER	672.85

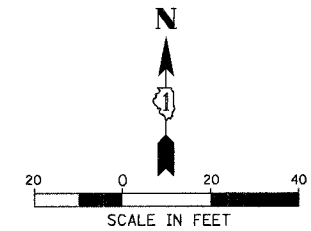

DATE: _____ BY: _____
 SURVEYED: _____
 PLOTTED: _____
 CHECKED: _____
 CADD FILE NAME: _____

PLAN NO. _____
 NOTE BOOK NO. _____
CHRISTOPHER B. BURKE ENGINEERING LTD.
 9575 West Higgins Road, Suite 600
 Rosemont, Illinois 60018
 (847) 823-0500

DATE: _____ BY: _____
 PROJECT: _____
 PLOTTED: _____
 CHECKED: _____
 STRUCTURE NOTES: _____

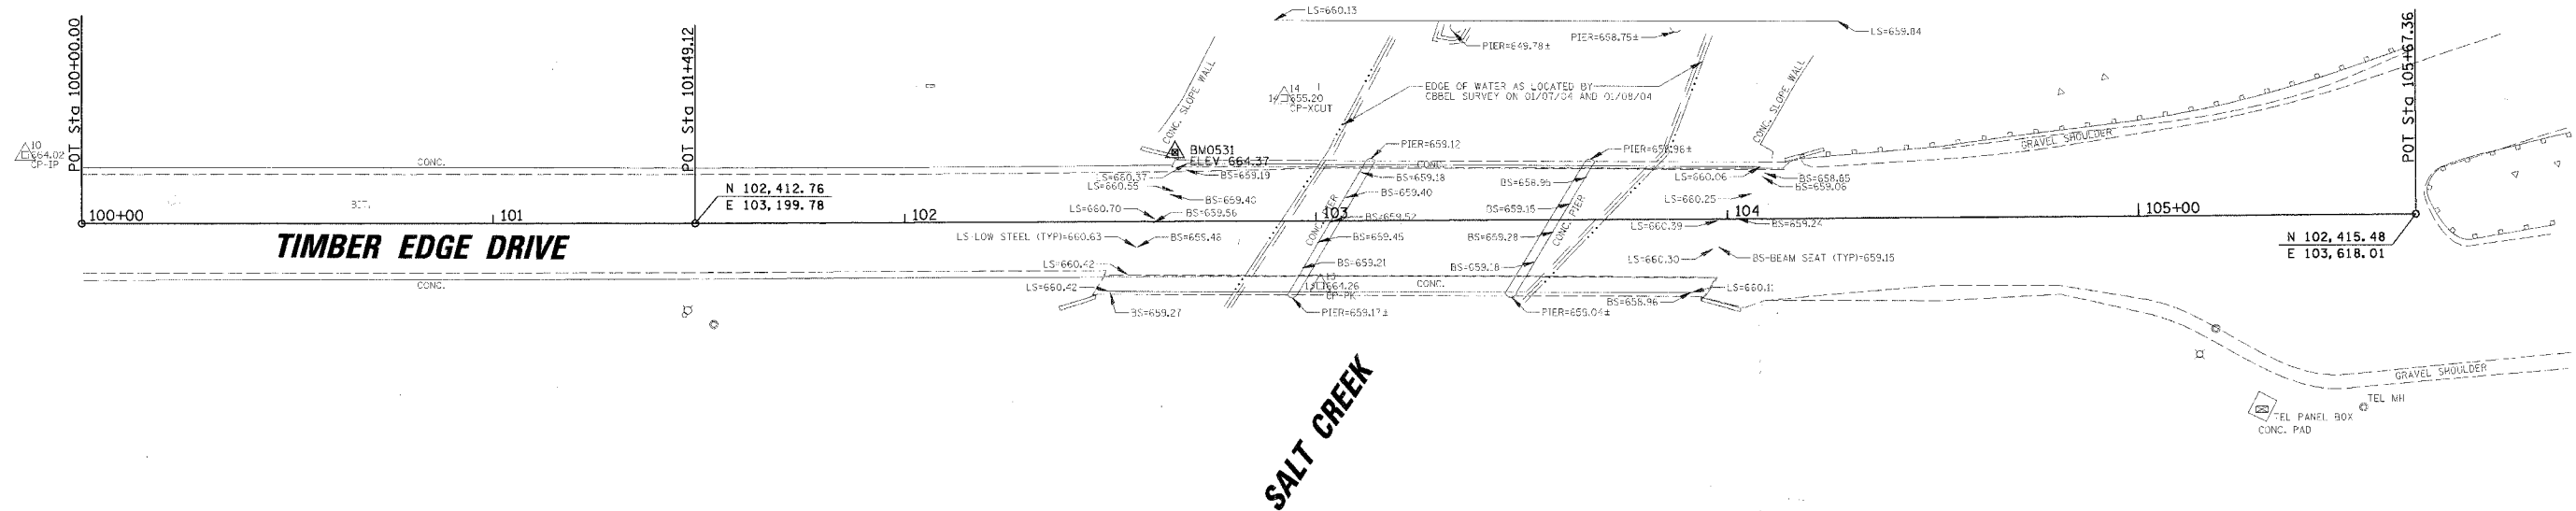

REVISIONS	
NAME	DATE

ILLINOIS DEPARTMENT OF TRANSPORTATION

ALIGNMENT, TIES AND BENCHMARKS

SCALE: 20'
 DATE: 8/24/2007

DRAWN BY: BEH
 CHECKED BY: LMF