


PLOT DATE = 8/24/2007
 FILE NAME = N:\Gis\work\03\BRAC\1\BRAC-1\BRAC-1.dwg
 PLOT SCALE = 1" = 40'
 USER NAME = PMAGNELLI

ORIGINAL SURVEYED SURVEY DATE
 SURVEY BY
 TEMPLATE
 AREAS CHECKED
 AREAS CHECKED

FINAL SURVEYED SURVEY DATE
 SURVEY BY
 TEMPLATE
 AREAS CHECKED
 AREAS CHECKED

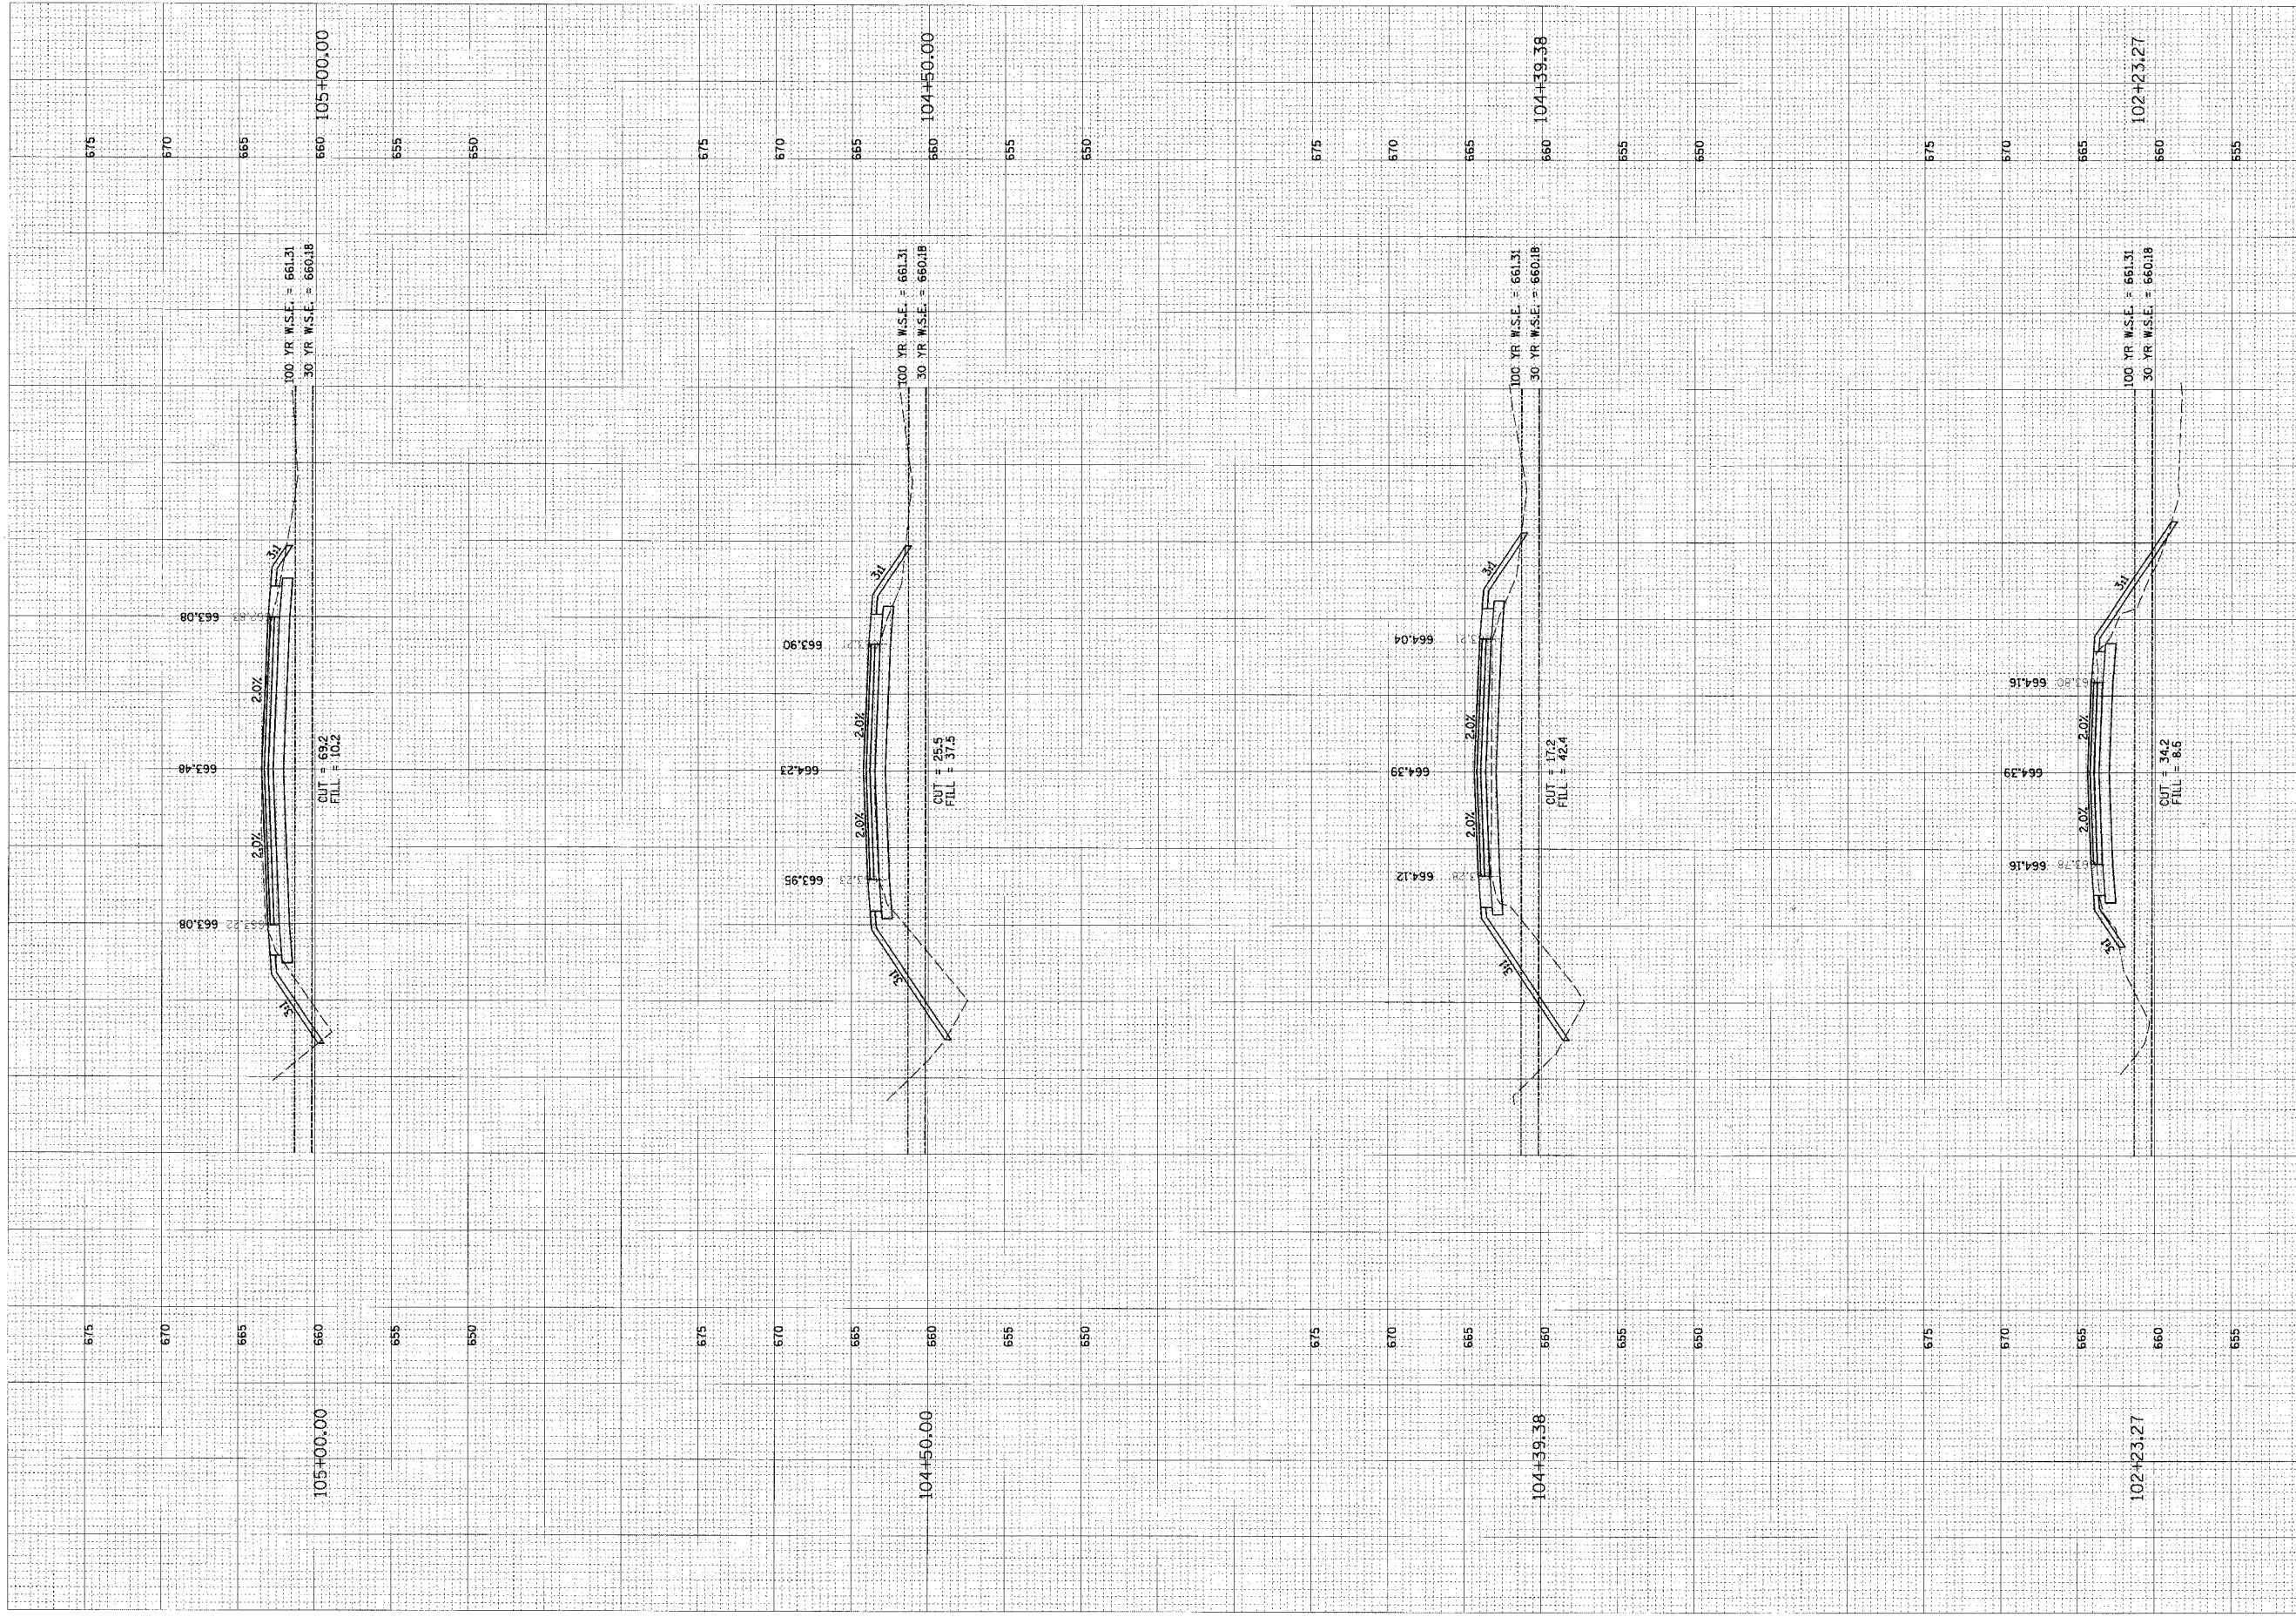

CONTRACT NO. 83965				
F.A. RTE.	SECTION	COUNTY	TOTAL SHEETS	SHEET NO.
--	03-00019-00-BR	DUPAGE	35	35
STA.		TO STA.		
FED. ROAD DIST. NO.	ILLINOIS	FED. AID PROJECT		