

**NORTH CURB LINE**

Location	Station	Offset	Theoretical Grade Elevations
Bk. E. Abutment	19+64.07	-34.00	718.162
A	19+74.07	-34.00	718.070
B	19+84.07	-34.00	717.978
End of E. Approach Pvmf.	19+94.07	-34.00	717.885

**NORTH EDGE OF PAVEMENT**

Location	Station	Offset	Theoretical Grade Elevations
Bk. E. Abutment	19+55.99	-20.00	717.348
A	19+65.99	-20.00	717.221
B	19+75.99	-20.00	717.094
End of E. Approach Pvmf.	19+85.99	-20.00	716.967

**STAGE CONSTRUCTION LINE**

Location	Station	Offset	Theoretical Grade Elevations
Bk. E. Abutment	19+47.04	-4.50	716.513
A	19+57.04	-4.50	716.347
B	19+67.04	-4.50	716.181
End of E. Approach Pvmf.	19+77.04	-4.50	716.015

**STRUCTURE**


Location	Station	Offset	Theoretical Grade Elevations
Bk. E. Abutment	19+44.44	0.00	716.283
A	19+54.44	0.00	716.106
B	19+64.44	0.00	715.929
End of E. Approach Pvmf.	19+74.44	0.00	715.752

**SOUTH EDGE OF PAVEMENT**

Location	Station	Offset	Theoretical Grade Elevations
Bk. E. Abutment	19+32.89	20.00	715.333
A	19+42.89	20.00	715.106
B	19+52.89	20.00	714.879
End of E. Approach Pvmf.	19+62.89	20.00	714.652

**SOUTH CURB LINE**

Location	Station	Offset	Theoretical Grade Elevations
Bk. E. Abutment	19+24.81	34.00	714.736
A	19+34.81	34.00	714.475
B	19+44.81	34.00	714.213
End of E. Approach Pvmf.	19+54.81	34.00	713.951

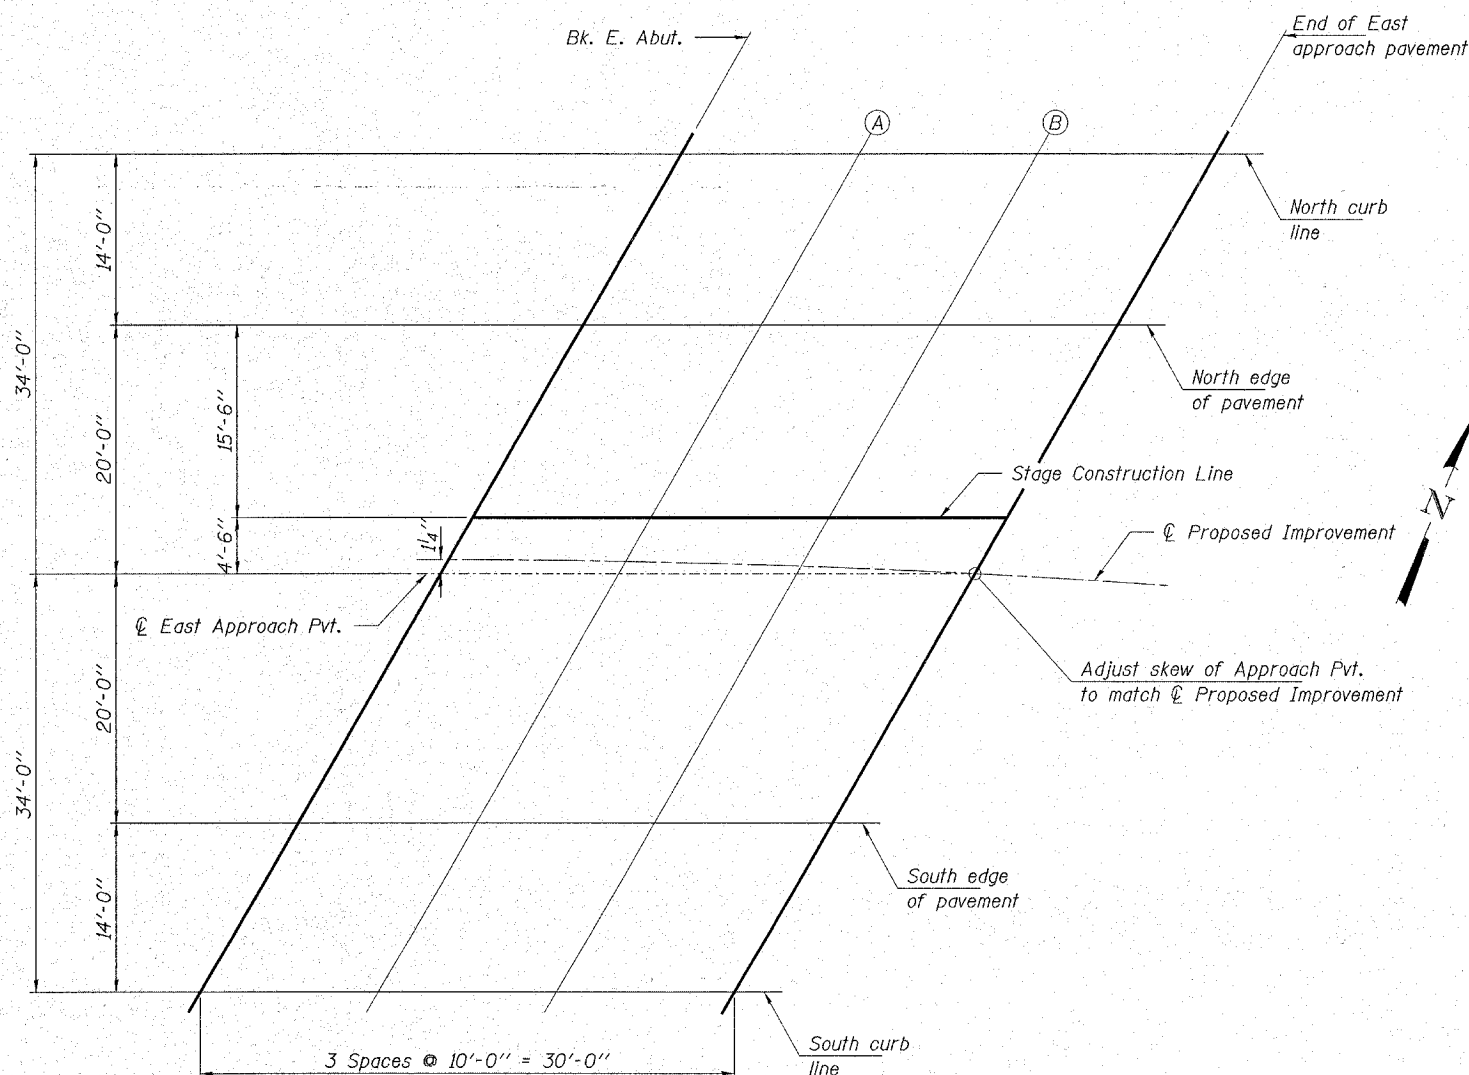

**EAST APPROACH SLAB - PLAN**

**HAMPTON, LENZINI & RENWICK, INC.**  
 CIVIL & STRUCTURAL ENGINEERS  
 LAND SURVEYORS  
 3085 STEVENSON DRIVE, SUITE 201  
 SPRINGFIELD, ILLINOIS 62703  
 (217) 548-3400  
 ELGIN • SPRINGFIELD

**HLR**

PROJECT NUMBER: 12-05-0050-1    DATE: 08/29/07  
 DESIGNED: R.J.P.    CHECKED: S.W.M.    DRAWN: D.A.B.

**SLAB ELEVATIONS**  
 SECTION 01-00268-00-BR  
 F.A.S. 2111 / FABYAN PARKWAY  
 KANE COUNTY  
 STATION 18+97 / STRUCTURE NO. 045-3019