


FAS	SECTION	COUNTY	TOTAL SHEETS
2111	01-00268-00-BR	KANE	70
STA. 24+00.00		TO STA. 24+00.00	
FED. ROAD DIST. NO.	ILLINOIS	CONTRACT NO. 8397	

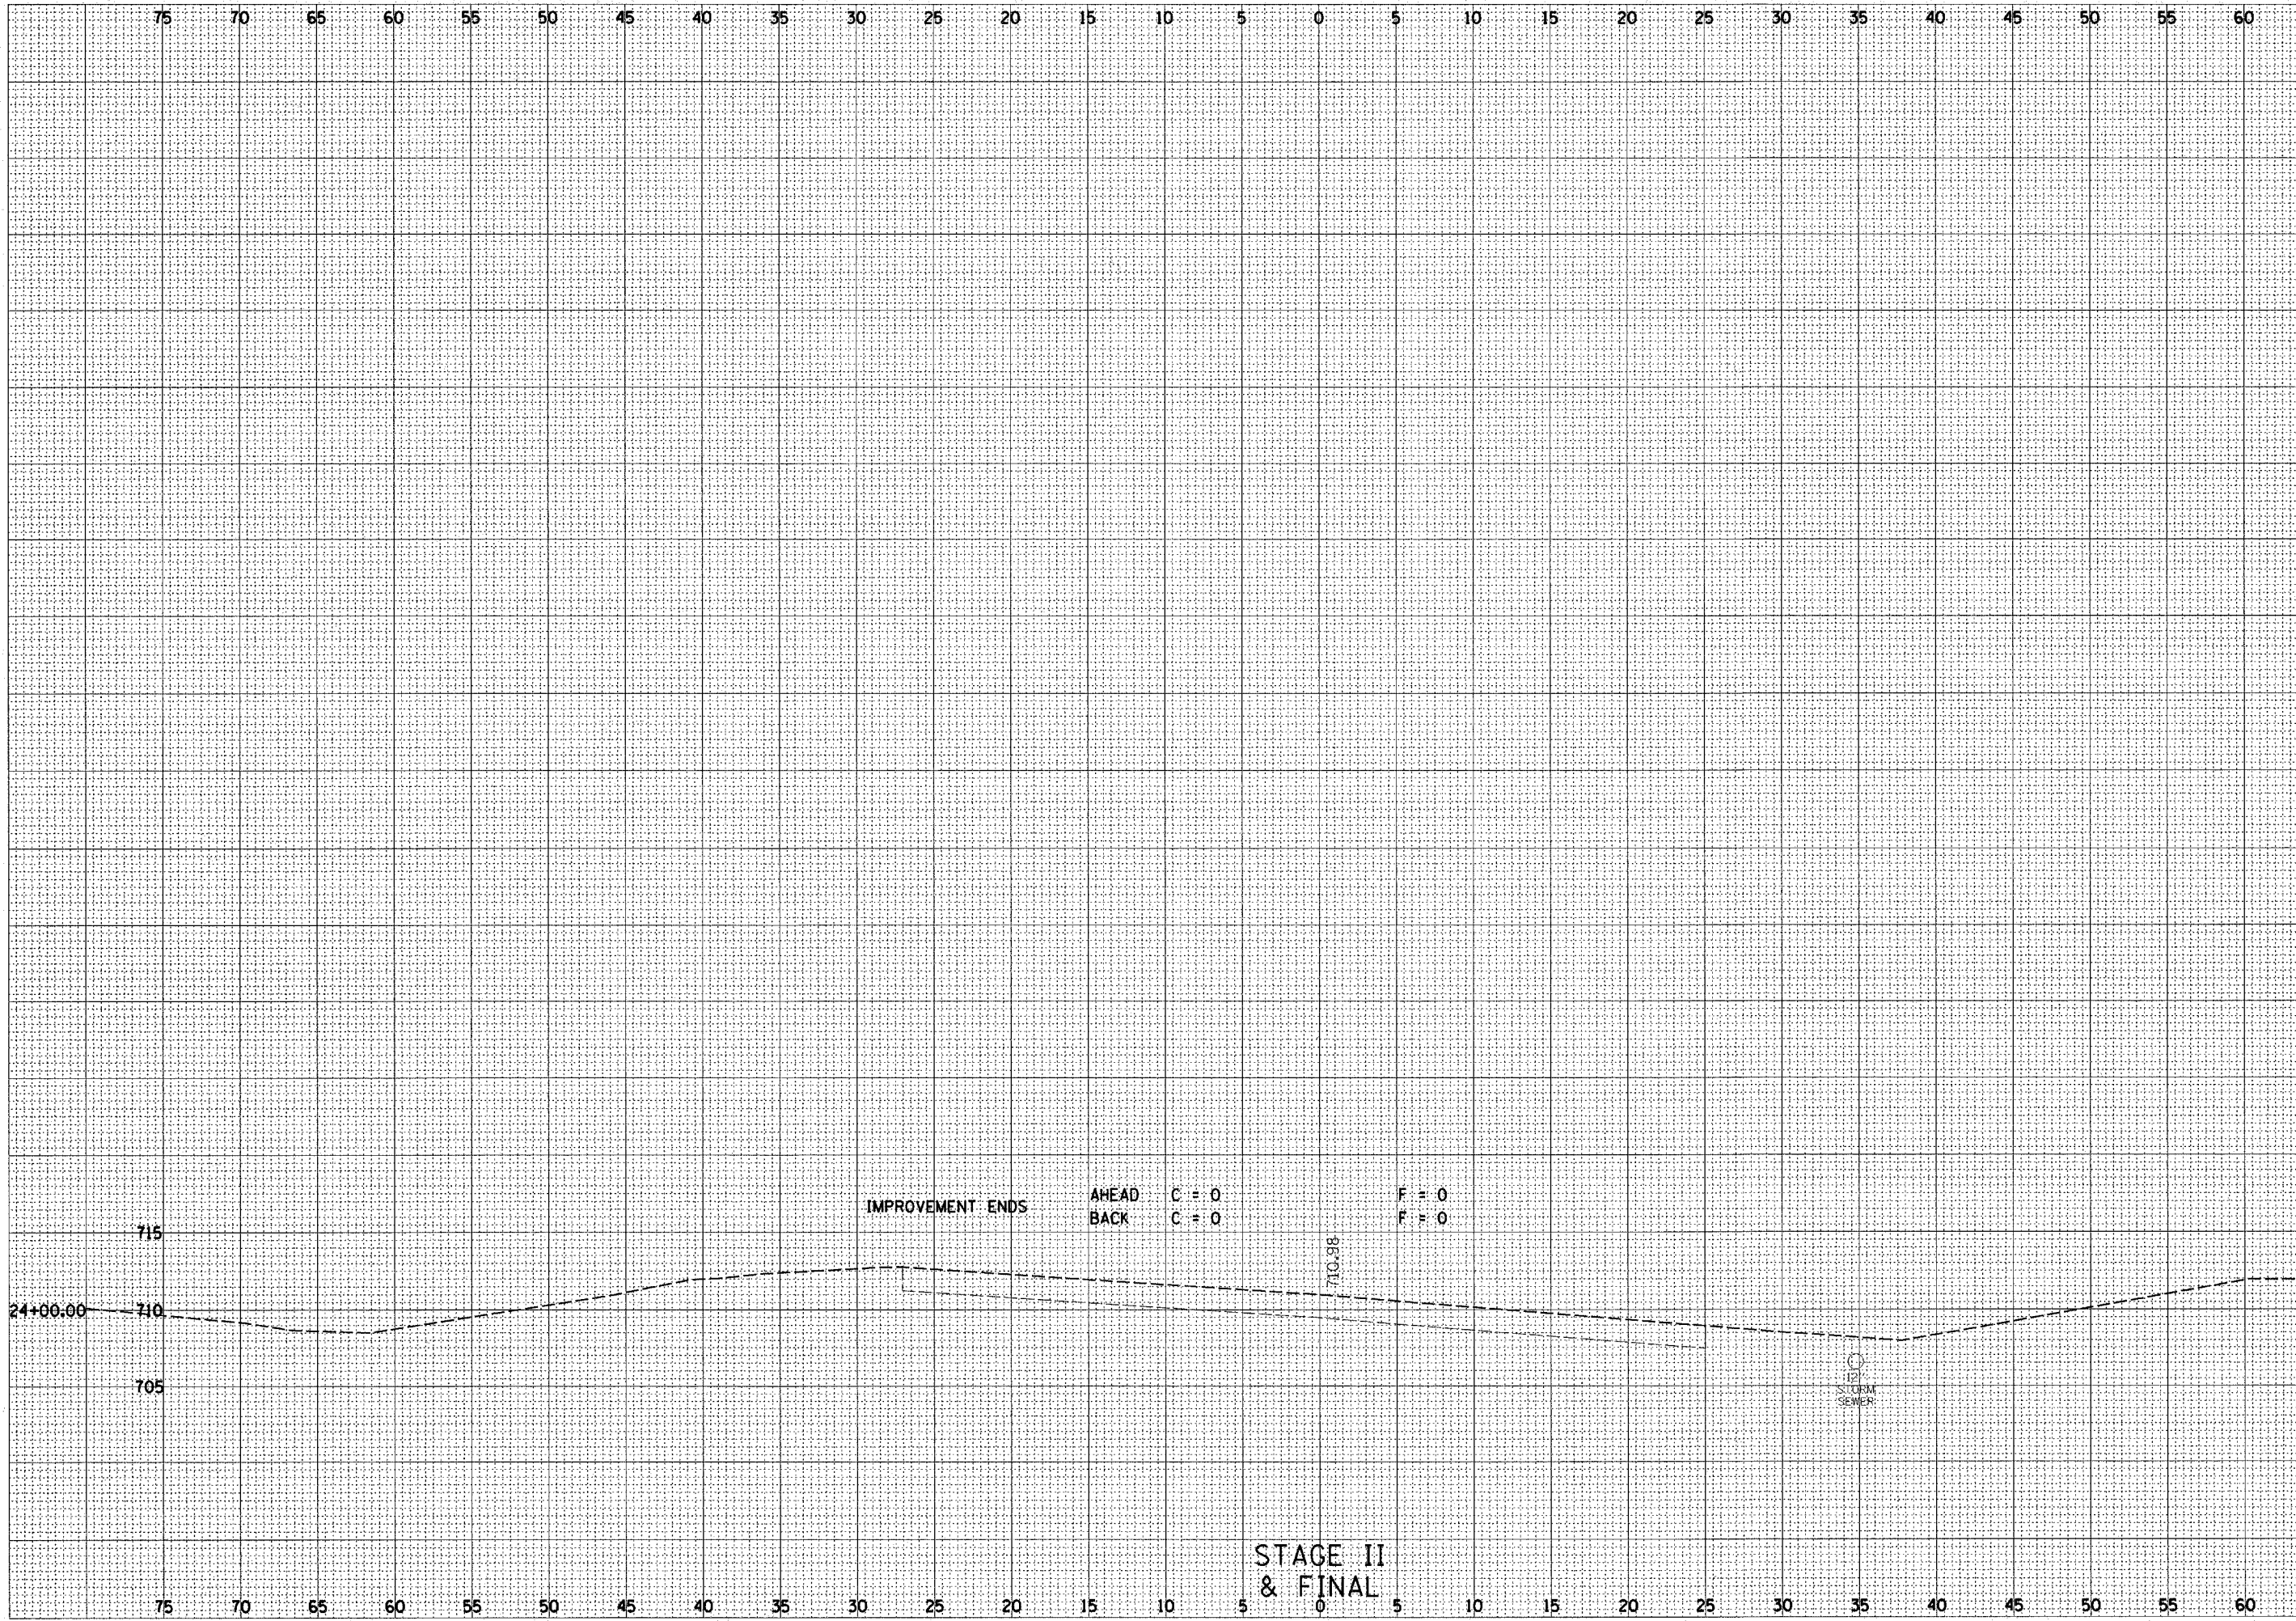

IMPROVEMENT ENDS

AHEAD C = 0
 BACK C = 0

F = 0
 F = 0

710.98

12"
 STORM
 SEWER

STAGE II
 & FINAL

NOTE BOOK TEMPLATE
 AREAS CHECKED

NOTE BOOK TEMPLATE
 AREAS CHECKED